



DRAWN BY :  
FRED GRABER  
(812) 687-7653

3/13/08

REVISED  
4/1/08



**SHEET SCHEDULE:**

PAGE 2 MAIN FLOOR PLAN

PAGE 3 2nd FLOOR PLAN

PAGE 4 FOUNDATION PLAN

PAGE 5 FRONT/BACK ELEVATIONS

PAGE 6 LEFT/RIGHT ELEVATIONS

PAGE 7 ROOF PLAN & CALLOUTS

NEW HOME PLANS FOR:  
SAMPLE PLAN

PAGE

1 OF  
7

GREAT CARE & EFFORT HAVE GONE INTO THE CREATION & THE DESIGN OF THESE PLANS, HOWEVER BECAUSE OF THE IMPOSSIBILITY OF PROVIDING DAY TO DAY "ON THE SITE" CONSULTATION, SUPERVISION, AND CONTROL OVER THE ACTUAL CONSTRUCTION, GRABER DRAFTING ASSUMES NO RESPONSIBILITY FOR ANY DAMAGE, INCLUDING STRUCTURAL FAILURES, DUE TO ANY DEFICIENCIES, OMISSIONS, OR ERRORS IN THE DESIGN OF THESE PLANS. IT IS RECOMMENDED THAT EACH CONTRACTOR REVIEW THE PLANS AND CHECK ALL DIMENSIONS, QUANTITIES, SPACING, AND STRUCTURAL MEMBERS PRIOR TO BUILDING AND ORDERING MATERIALS.






DRAWN BY :  
FRED GRABER  
(812) 687-7653

3/13/08

REVISED  
4/1/08

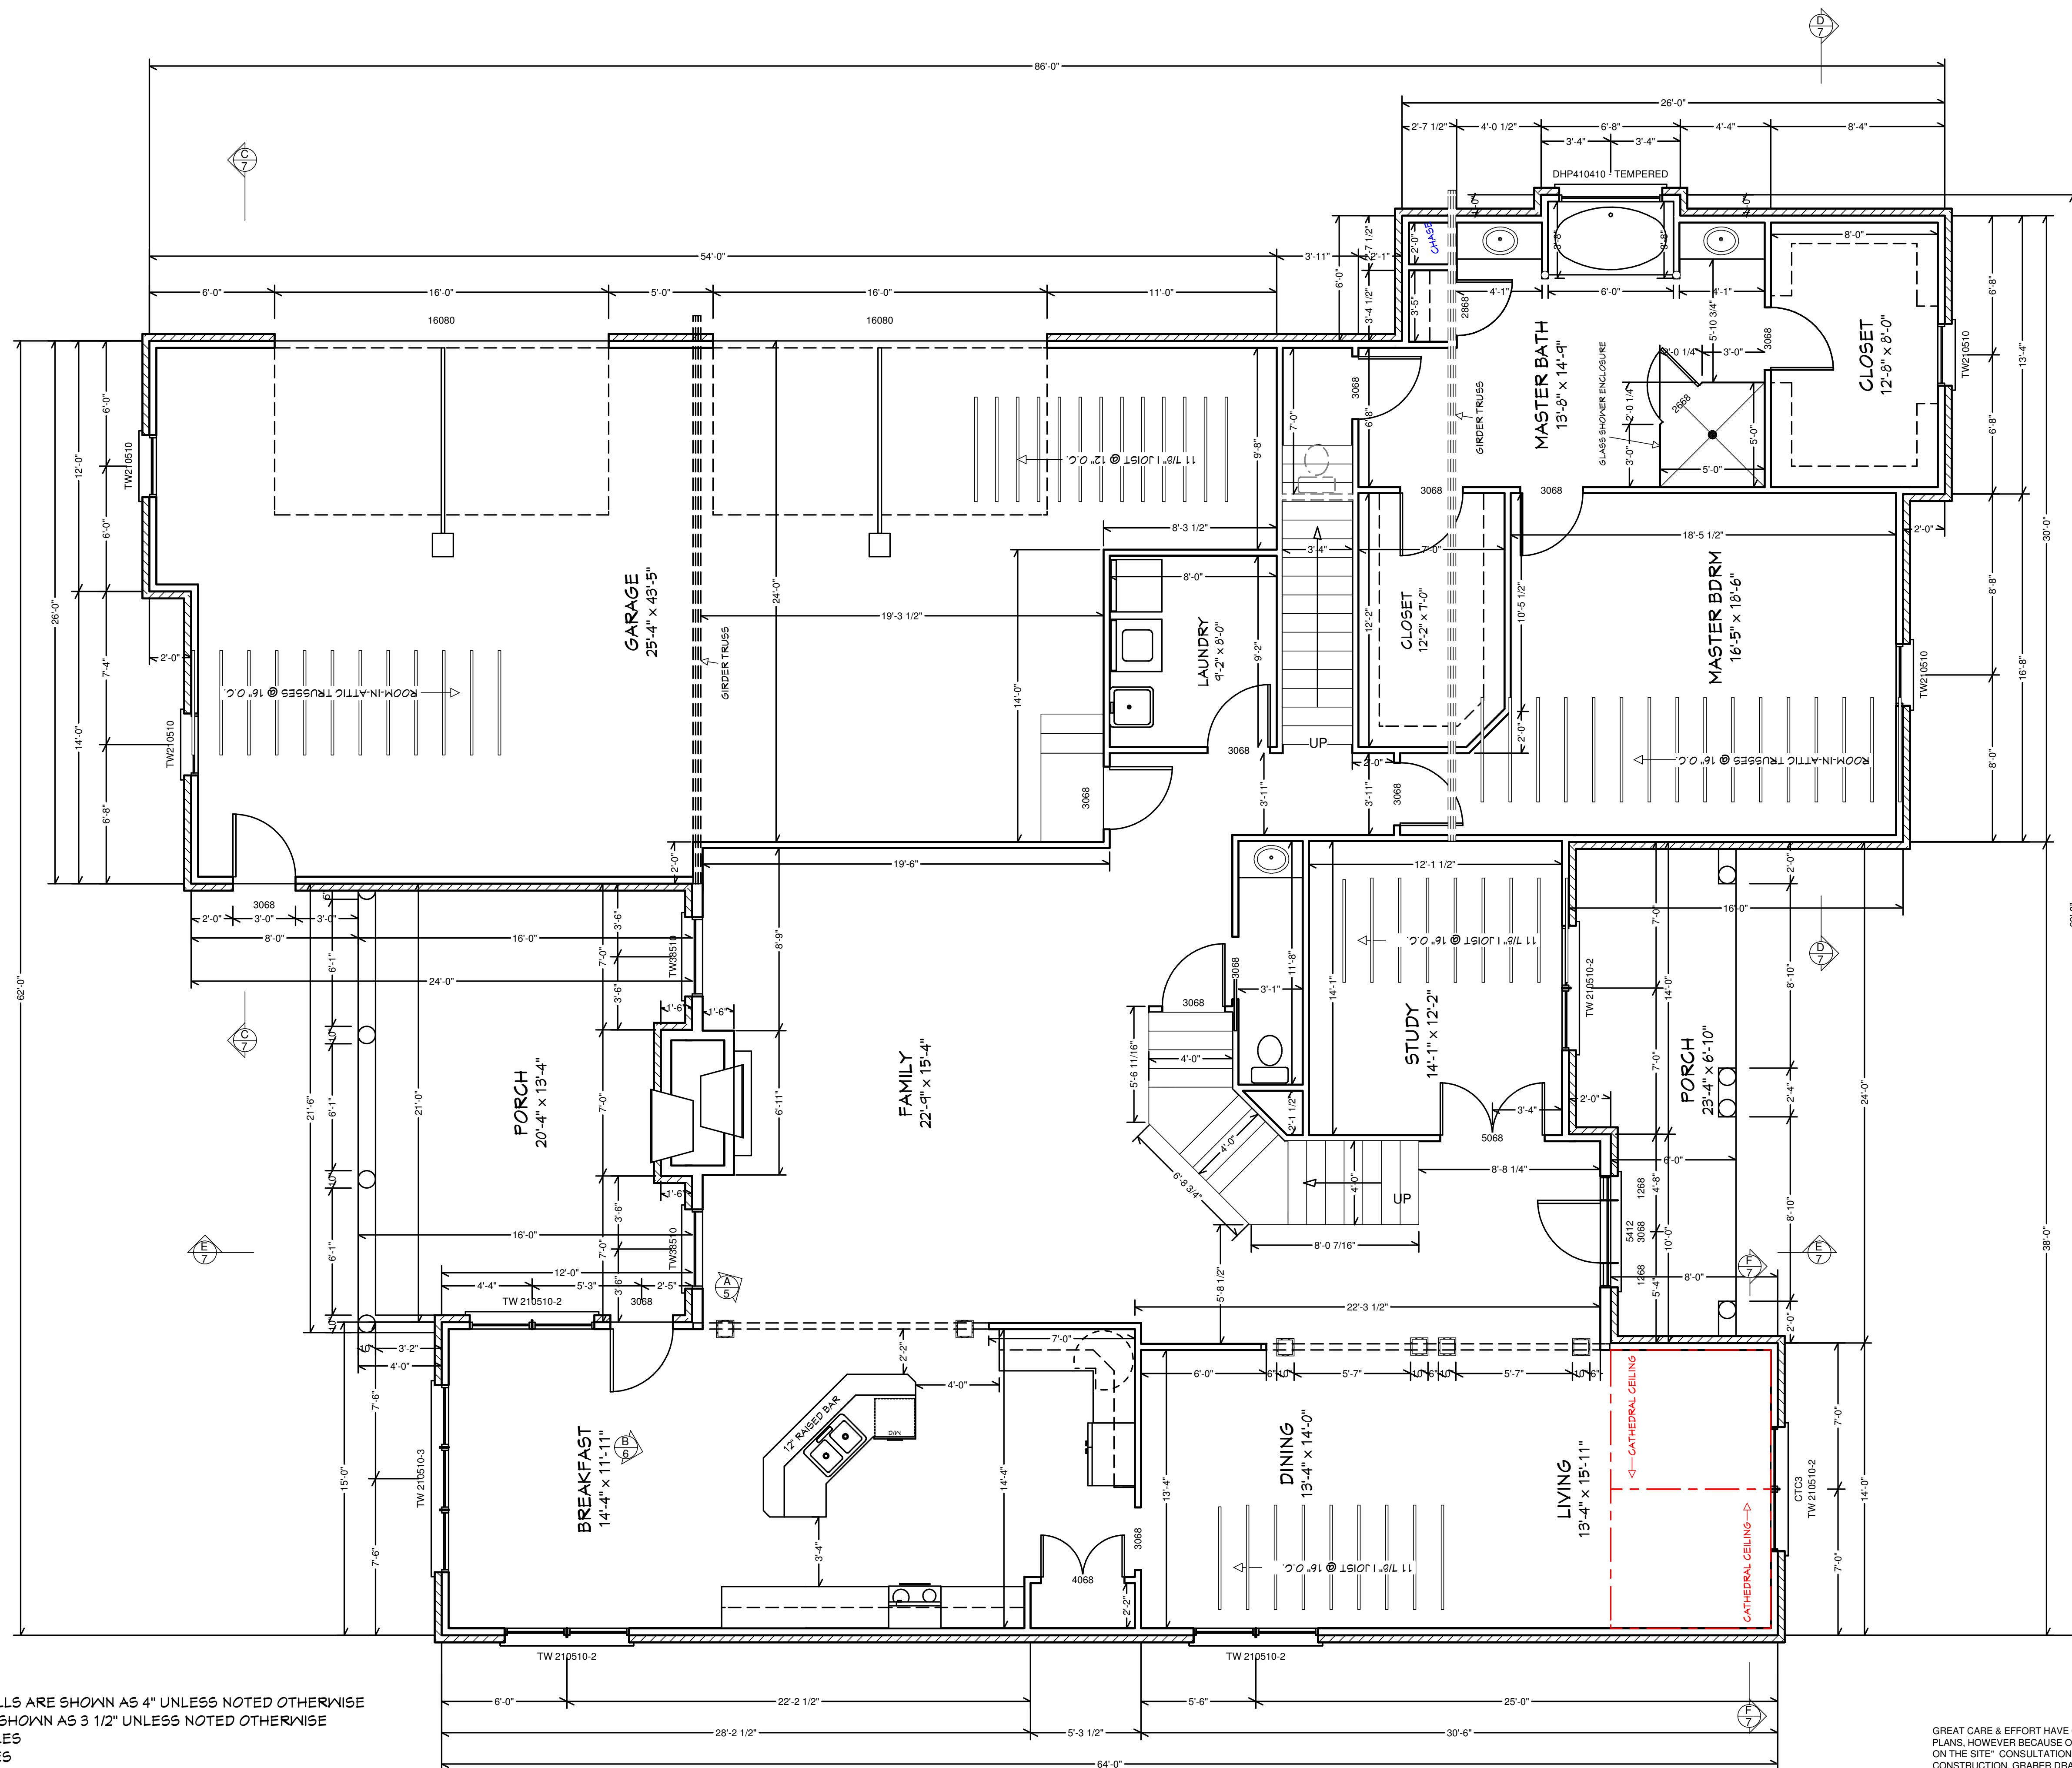

SCALE: 1/4" = 1'

LIVING AREA  
2887 sq ft

MAIN FLOOR PLAN

NOTE: ALL EXTERIOR WALLS ARE SHOWN AS 4" UNLESS NOTED OTHERWISE  
ALL INTERIOR WALL ARE SHOWN AS 3 1/2" UNLESS NOTED OTHERWISE  
12" OVERHANGS ON GABLES  
16" OVERHANGS ON EAVES  
ALL ANGLED WALLS ARE 45% UNLESS NOTED OTHERWISE.

GREAT CARE & EFFORT HAVE GONE INTO THE CREATION & THE DESIGN OF THESE PLANS, HOWEVER BECAUSE OF THE IMPOSSIBILITY OF PROVIDING DAY TO DAY "ON THE SITE" CONSULTATION, SUPERVISION, AND CONTROL OVER THE ACTUAL CONSTRUCTION, GRABER DRAFTING ASSUMES NO RESPONSIBILITY FOR ANY DAMAGE, INCLUDING STRUCTURAL FAILURES, DUE TO ANY DEFICIENCIES, OMISSIONS, OR ERRORS IN THE DESIGN OF THESE PLANS. IT IS RECOMMENDED THAT EACH CONTRACTOR REVIEW THE PLANS AND CHECK ALL DIMENSIONS, QUANTITIES, SPACING AND STRUCTURAL MEMBERS PRIOR TO BUILDING AND ORDERING MATERIALS.

NEW HOME PLANS FOR:  
SAMPLE PLAN

PAGE


2 OF 7



DRAWN BY :  
FRED GRABER  
(812) 687-7653

3/13/08

REVISED  
4/1/08

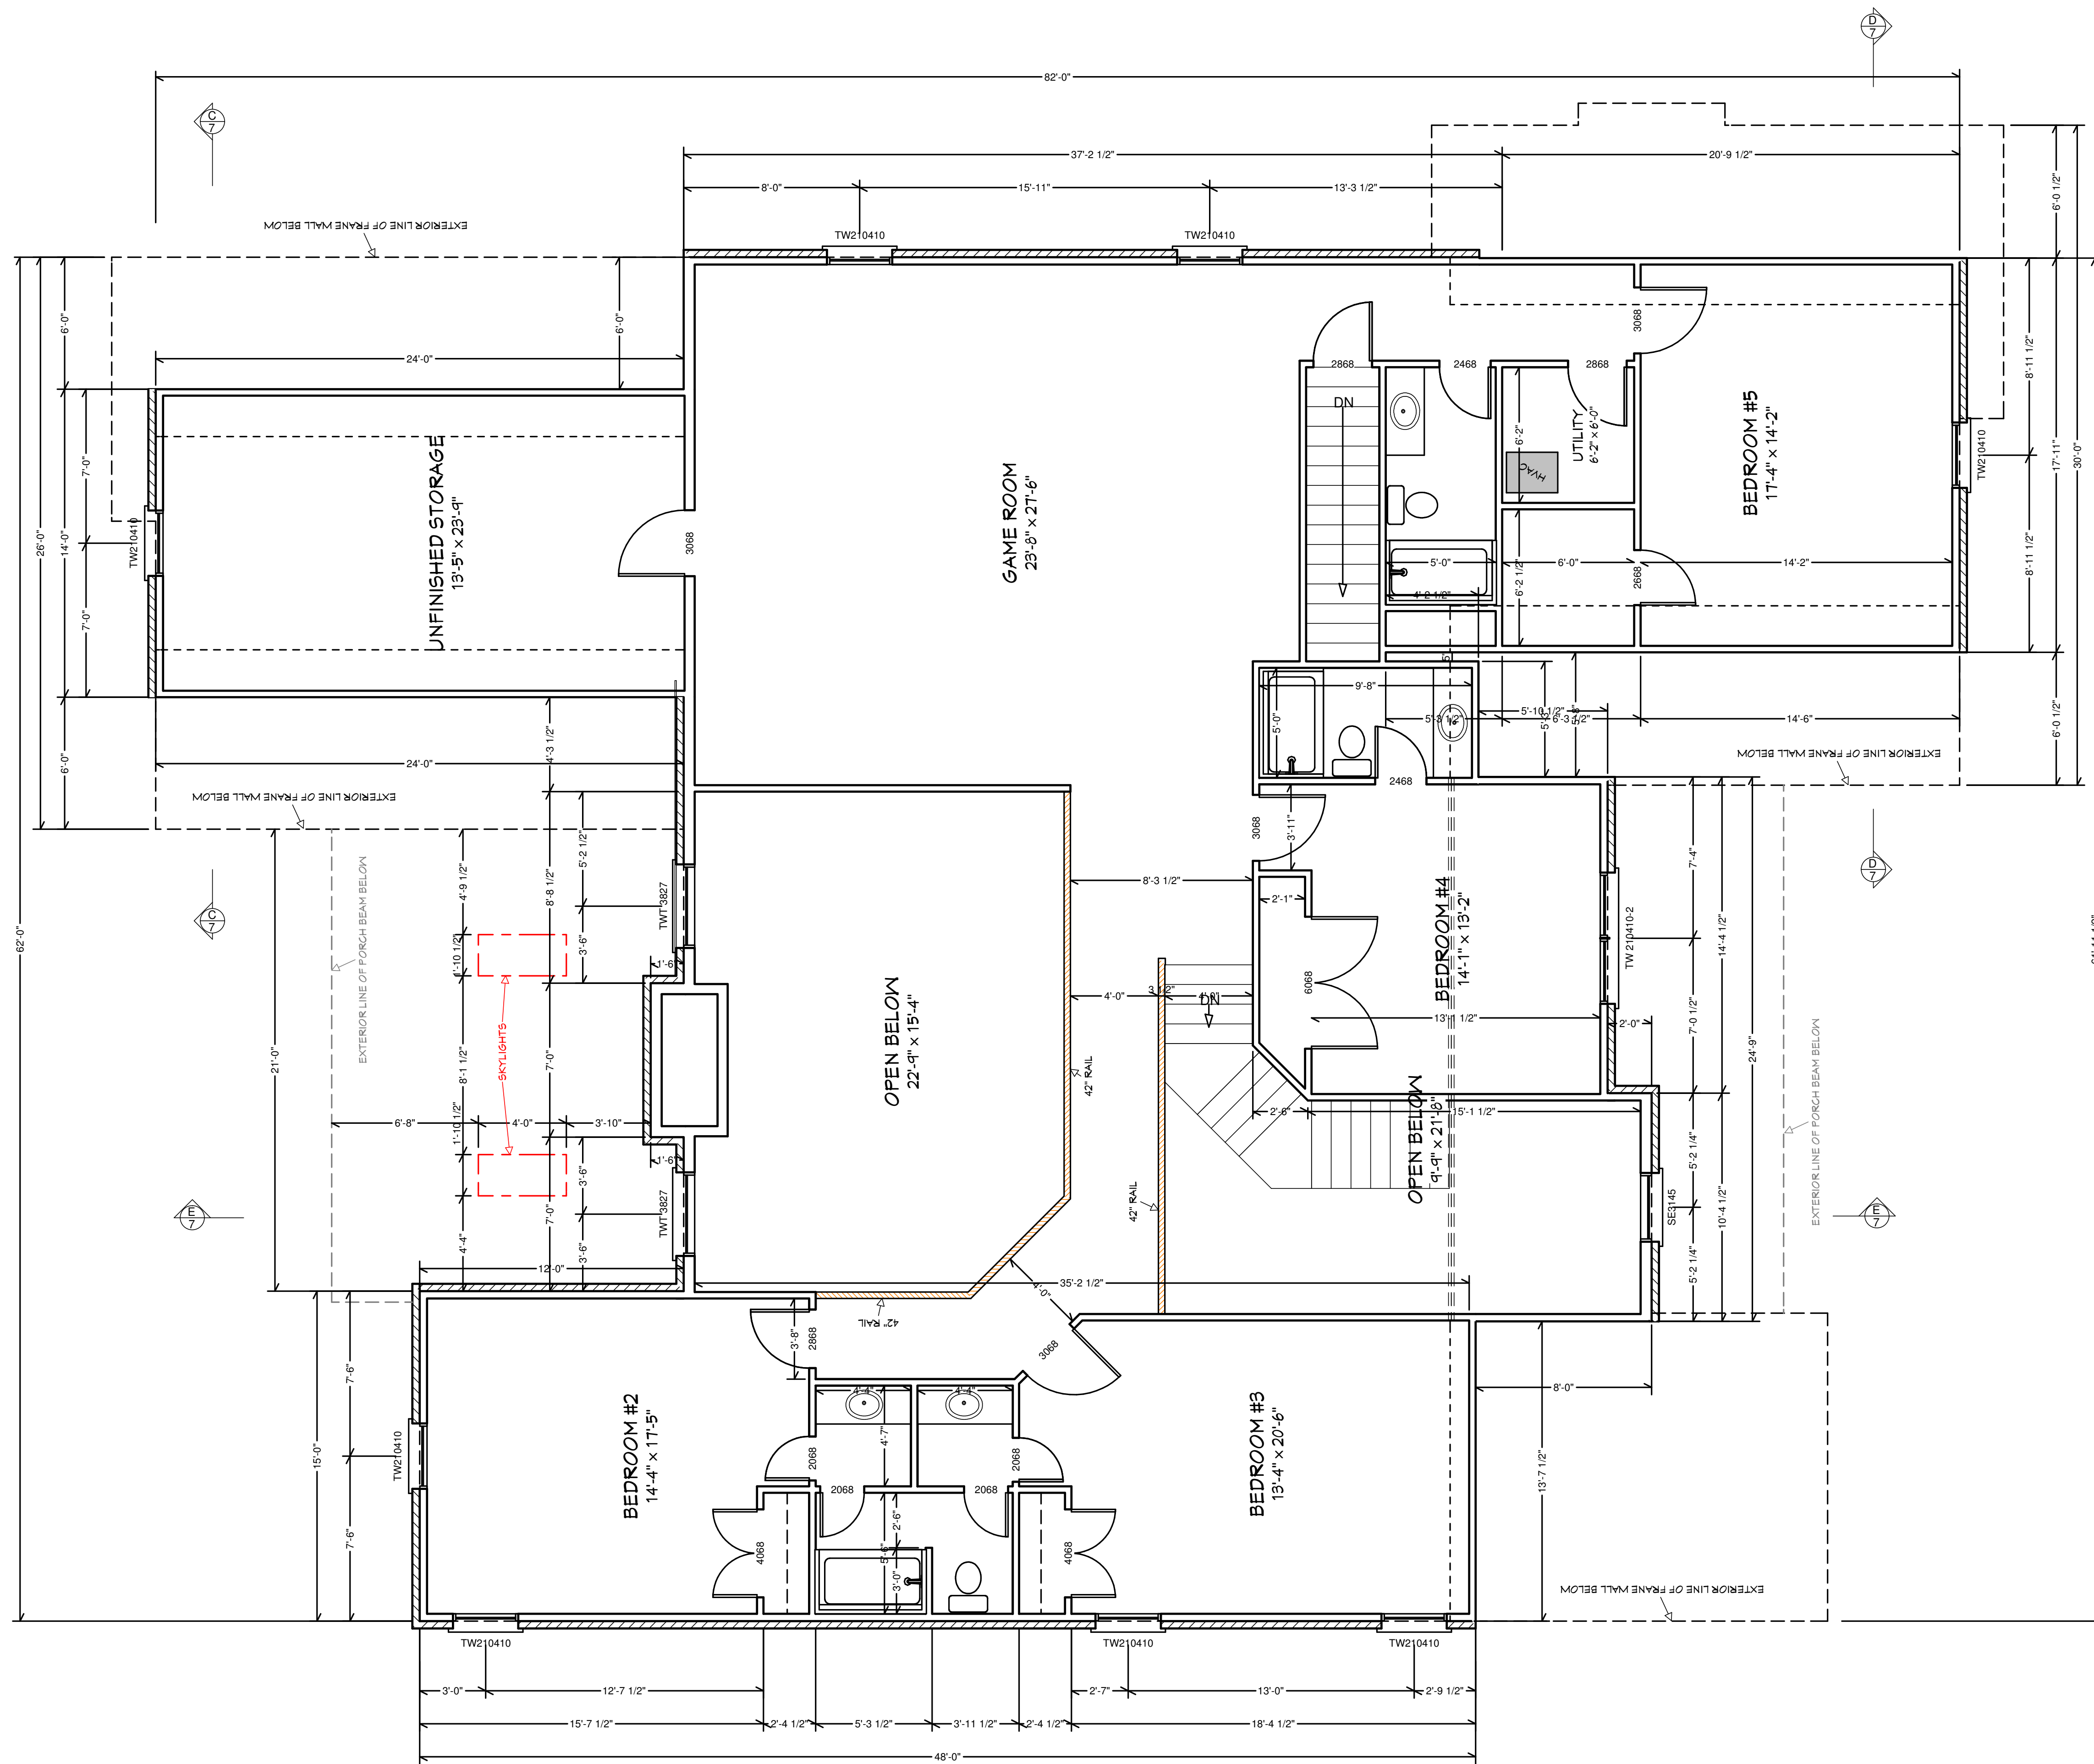

SCALE: 1/4" = 1'

LIVING AREA  
2614 sq ft

2nd FLOOR PLAN

NEW HOME PLANS FOR:  
SAMPLE PLAN

PAGE

3 OF  
7


GREAT CARE & EFFORT HAVE GONE INTO THE CREATION & THE DESIGN OF THESE PLANS, HOWEVER BECAUSE OF THE IMPOSSIBILITY OF PROVIDING DAY TO DAY "ON THE SITE" CONSULTATION, SUPERVISION AND CONTROL OVER THE ACTUAL CONSTRUCTION, GRABER DRAFTING ASSUMES NO RESPONSIBILITY FOR ANY DAMAGE, INCLUDING STRUCTURAL FAILURES, DUE TO ANY DEFICIENCIES, OMISSIONS, OR ERRORS IN THE DESIGN OF THESE PLANS. IT IS RECOMMENDED THAT EACH CONTRACTOR REVIEW THE PLANS AND CHECK ALL DIMENSIONS, QUANTITIES, SPACING AND STRUCTURAL MEMBERS PRIOR TO BUILDING AND ORDERING MATERIALS.



DRAWN BY :  
FRED GRABER  
(812) 687-7653

3/13/08

REVISED  
4/1/08

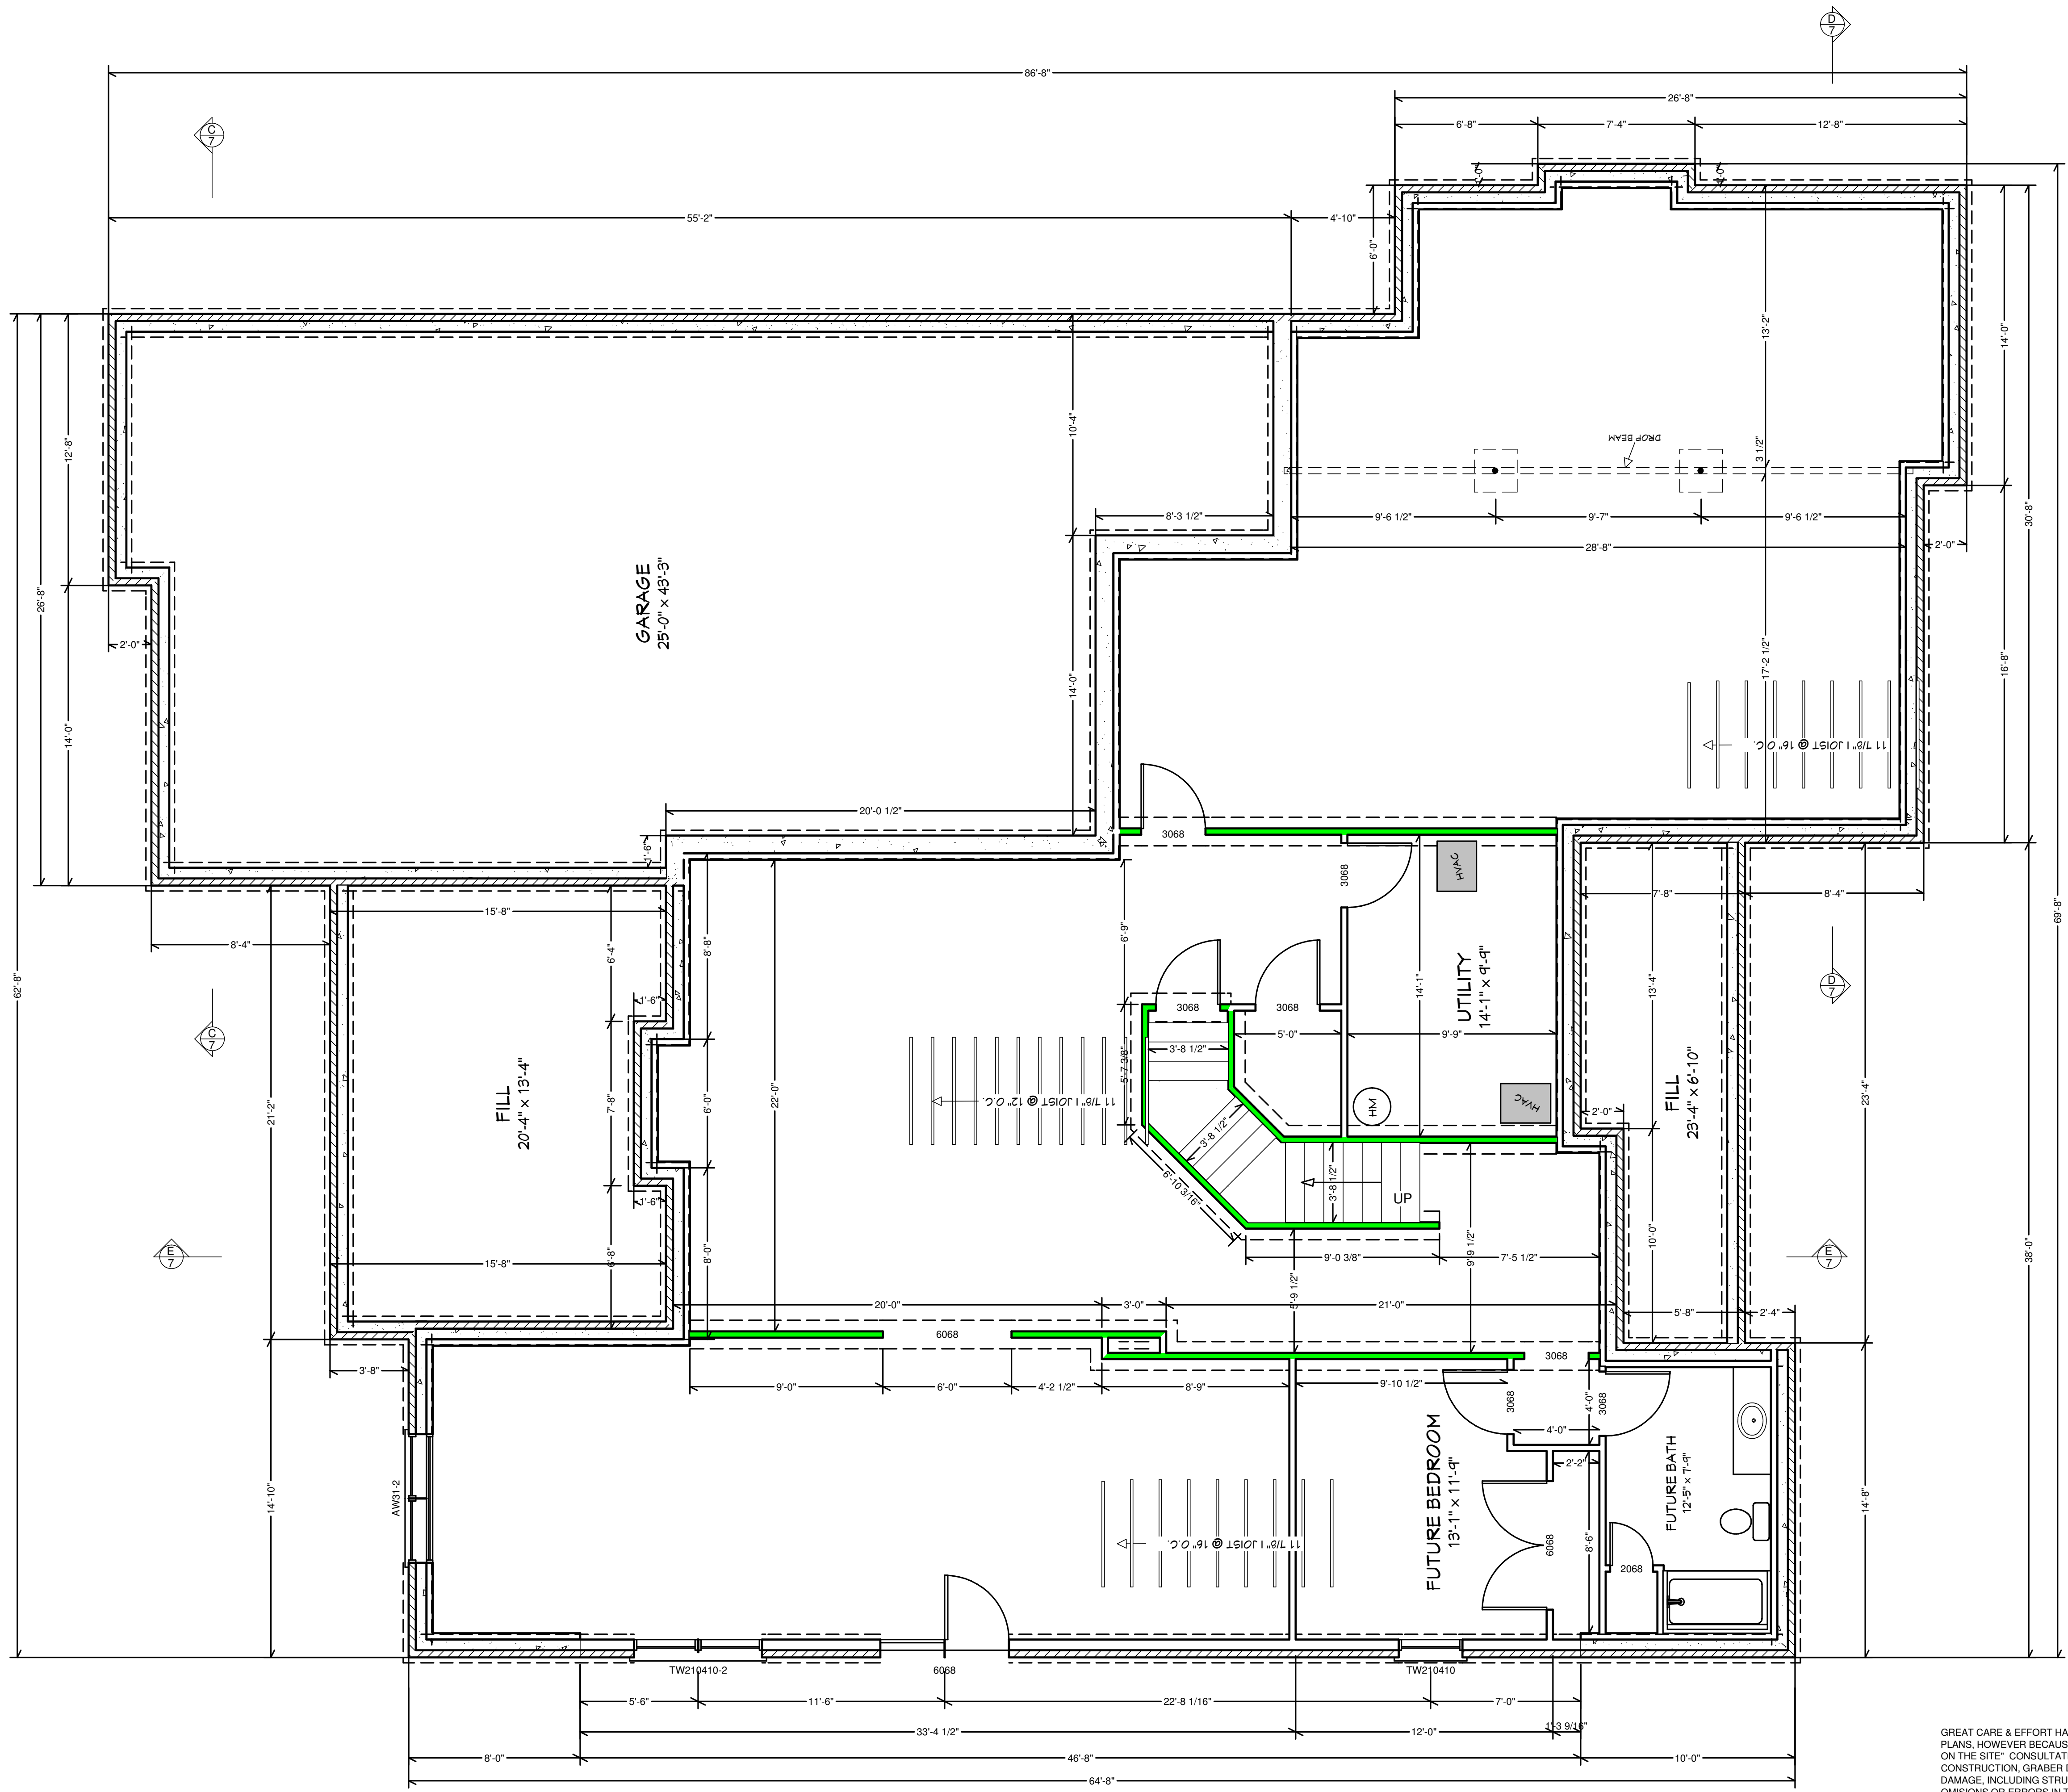

SCALE: 1/4" = 1'

LIVING AREA  
2973 sq ft

FOUNDATION PLAN

NEW HOME PLANS FOR:  
SAMPLE PLAN

PAGE

4 OF 7

GREAT CARE & EFFORT HAVE GONE INTO THE CREATION & THE DESIGN OF THESE PLANS, HOWEVER BECAUSE OF THE IMPOSSIBILITY OF PROVIDING DAY TO DAY "ON THE SITE" CONSULTATION, SUPERVISION, AND CONTROL OVER THE ACTUAL CONSTRUCTION, GRABER DRAFTING ASSUMES NO RESPONSIBILITY FOR ANY DAMAGE, INCLUDING STRUCTURAL FAILURES, DUE TO ANY DEFICIENCIES, OMISSIONS, OR ERRORS IN THE DESIGN OF THESE PLANS. IT IS RECOMMENDED THAT EACH CONTRACTOR REVIEW THE PLANS AND CHECK ALL DIMENSIONS, QUANTITIES, SPACING, AND STRUCTURAL MEMBERS PRIOR TO BUILDING AND ORDERING MATERIALS.





DRAWN BY :  
FRED GRABER  
(812) 687-7653


3/13/08

REVISED  
4/1/08

### FRONT ELEVATION SCALE: 1/4" = 1'



### BACK ELEVATION SCALE: 3/16" = 1'

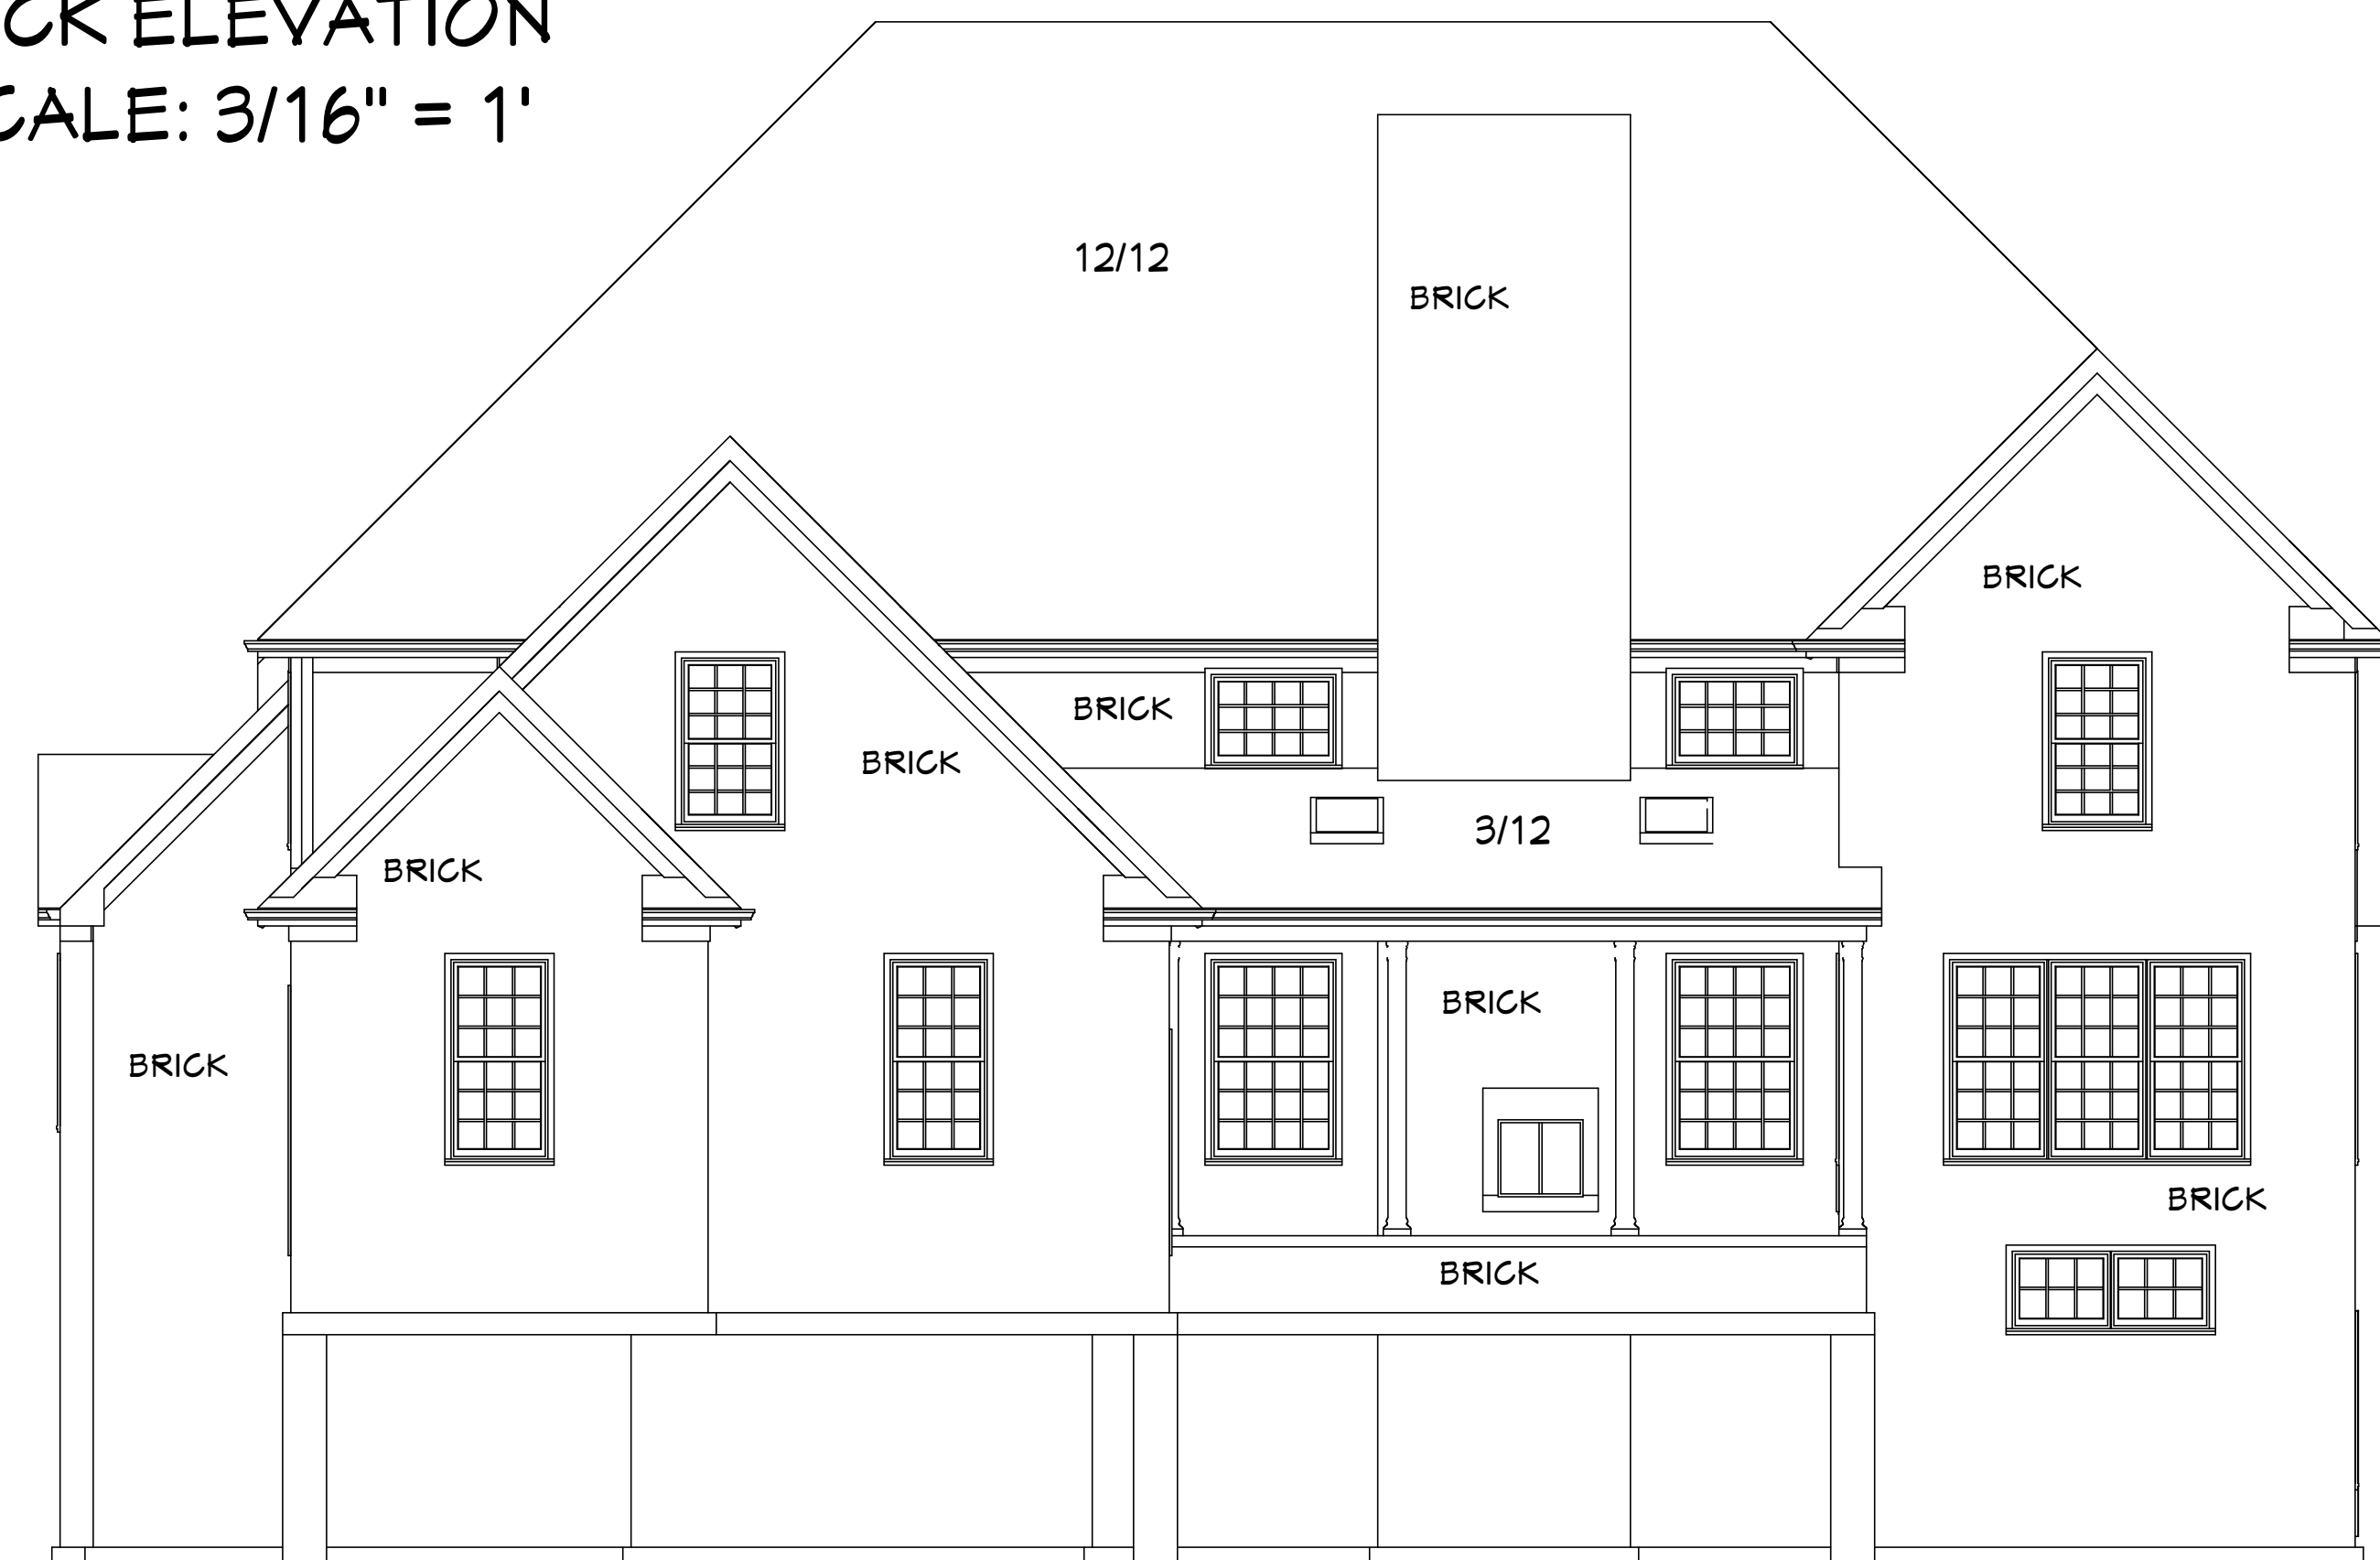

A  
5

3-D FAMILY RM VIEW (NO SCALE)

GREAT CARE & EFFORT HAVE GONE INTO THE CREATION & THE DESIGN OF THESE PLANS, HOWEVER BECAUSE OF THE IMPOSSIBILITY OF PROVIDING DAY TO DAY "ON THE SITE" CONSULTATION, SUPERVISION, AND CONTROL OVER THE ACTUAL CONSTRUCTION, GRABER DRAFTING ASSUMES NO RESPONSIBILITY FOR ANY DAMAGE, INCLUDING STRUCTURAL FAILURES, DUE TO ANY DEFICIENCIES, OMISSIONS, OR ERRORS IN THE DESIGN OF THESE PLANS. IT IS RECOMMENDED THAT EACH CONTRACTOR REVIEW THE PLANS AND CHECK ALL DIMENSIONS, QUANTITIES, SPACING AND STRUCTURAL MEMBERS PRIOR TO BUILDING AND ORDERING MATERIALS.

NEW HOME PLANS FOR:  
SAMPLE PLAN

PAGE


5 OF  
7




B  
6

3-D KITCHEN VIEW (NO SCALE)

RIGHT ELEVATION  
SCALE: 3/16" = 1'

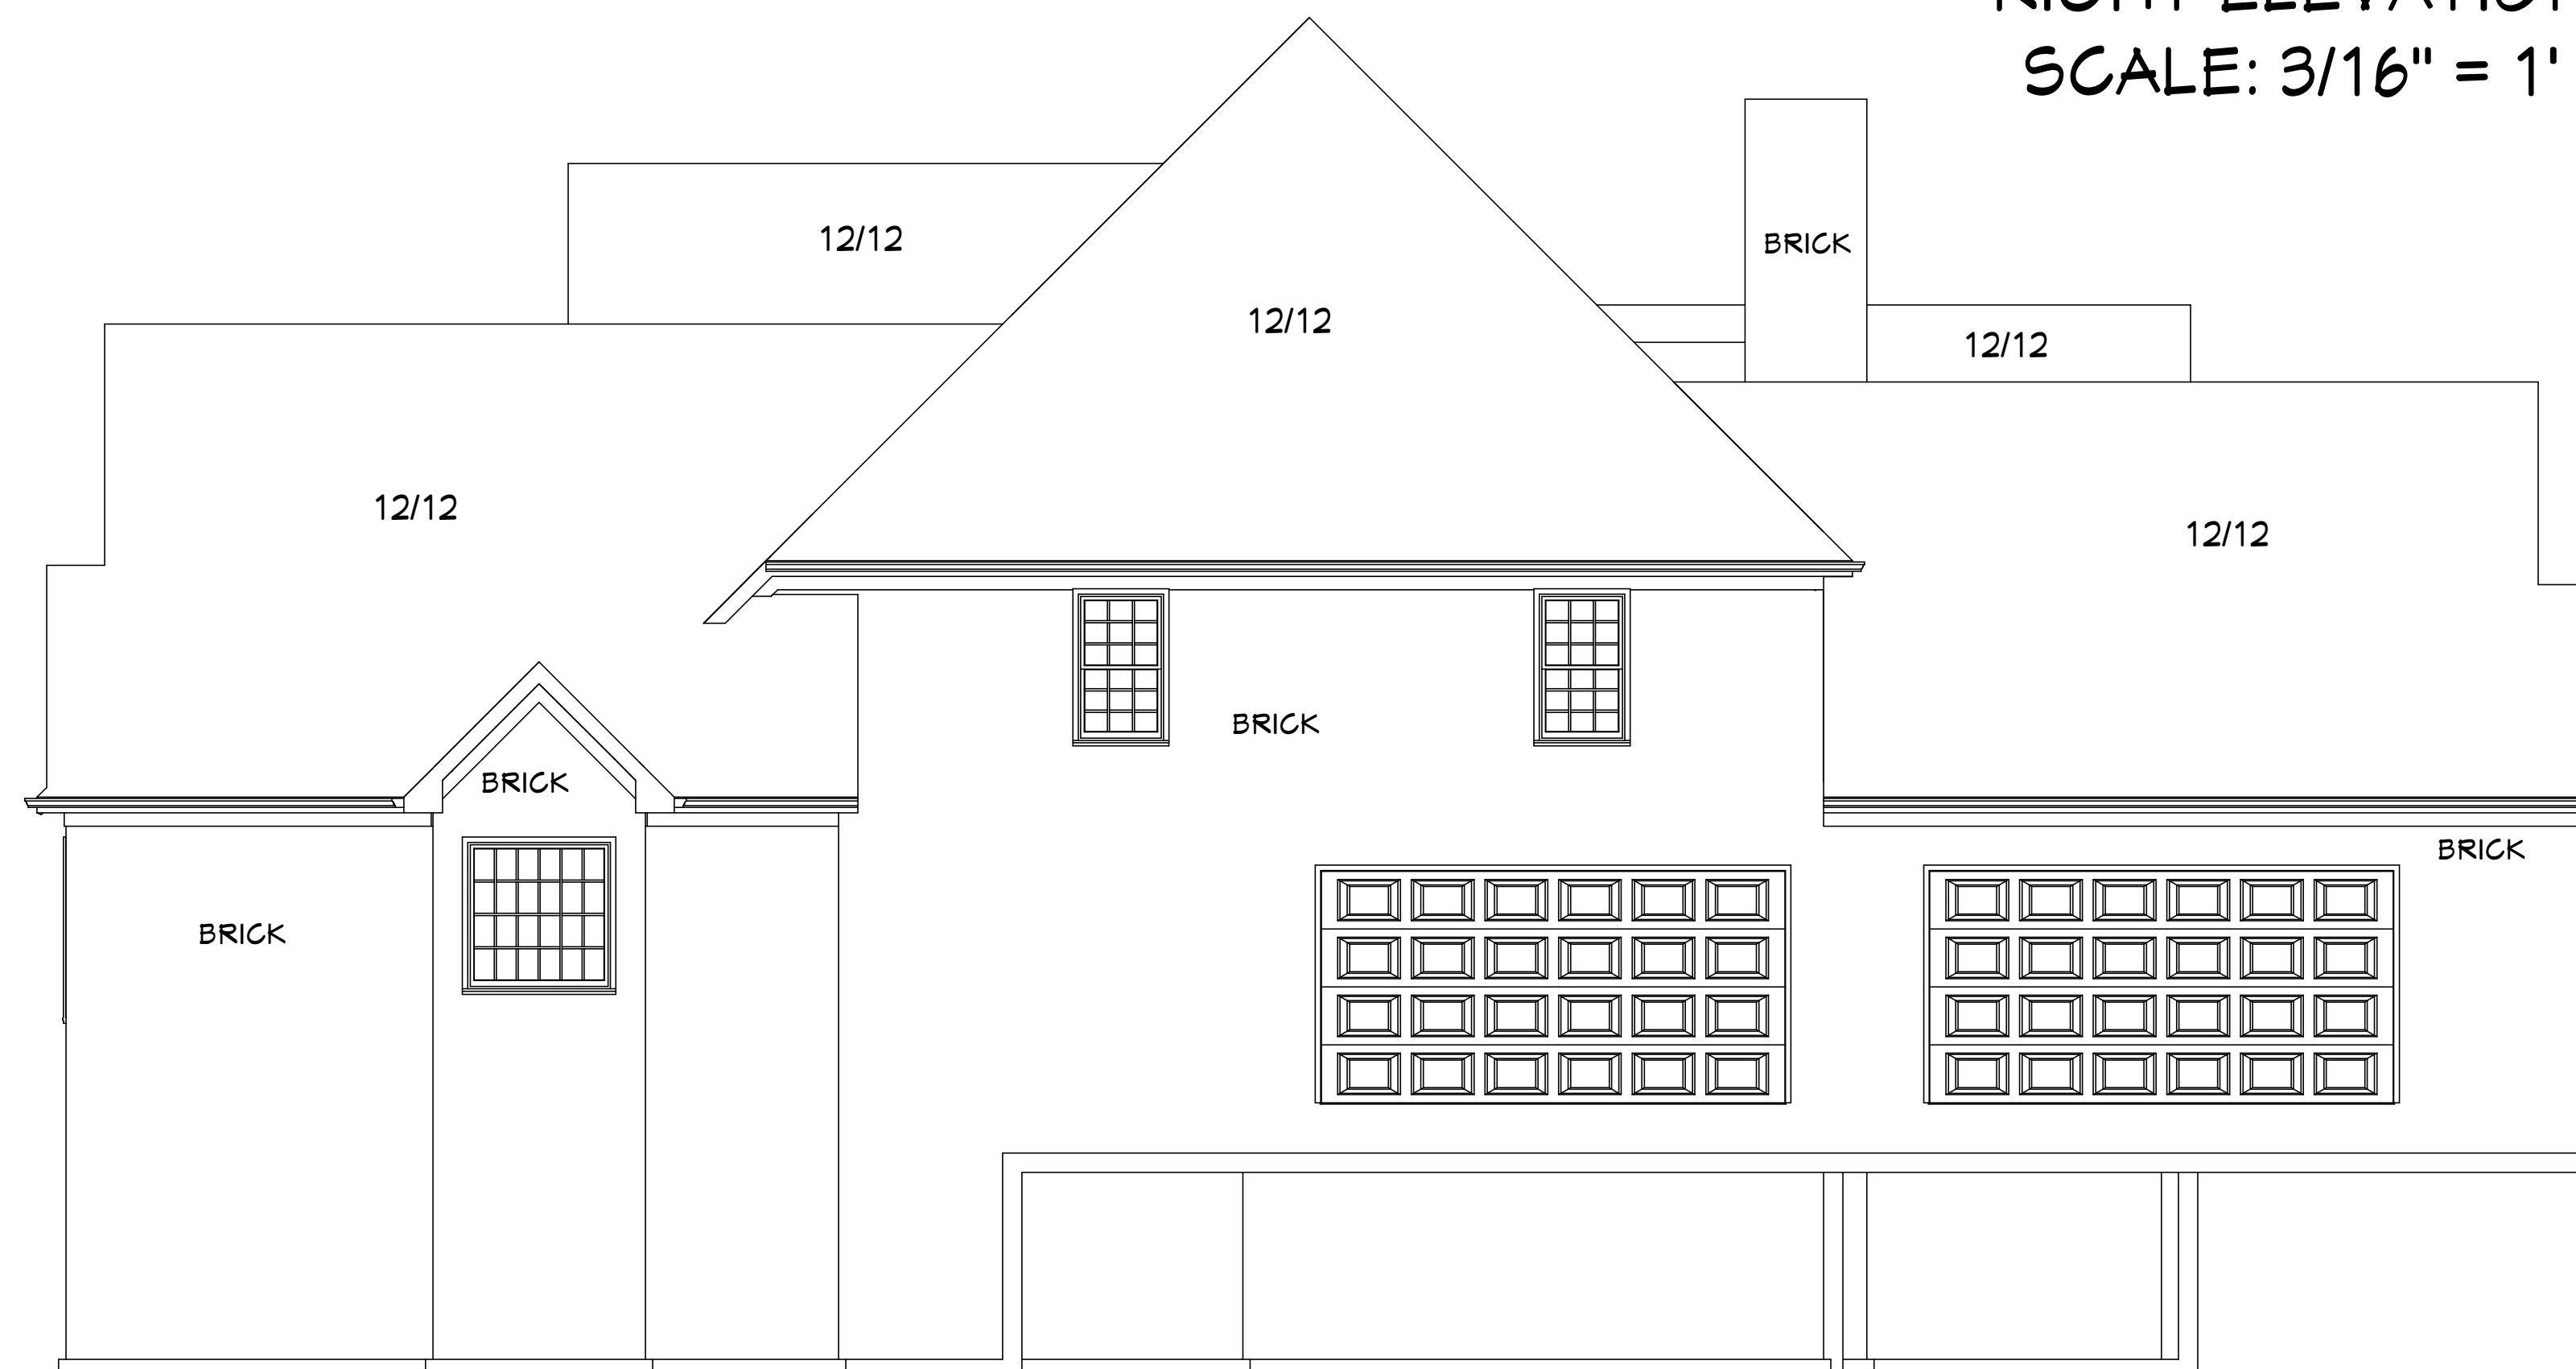

LEFT ELEVATION  
SCALE: 3/16" = 1'

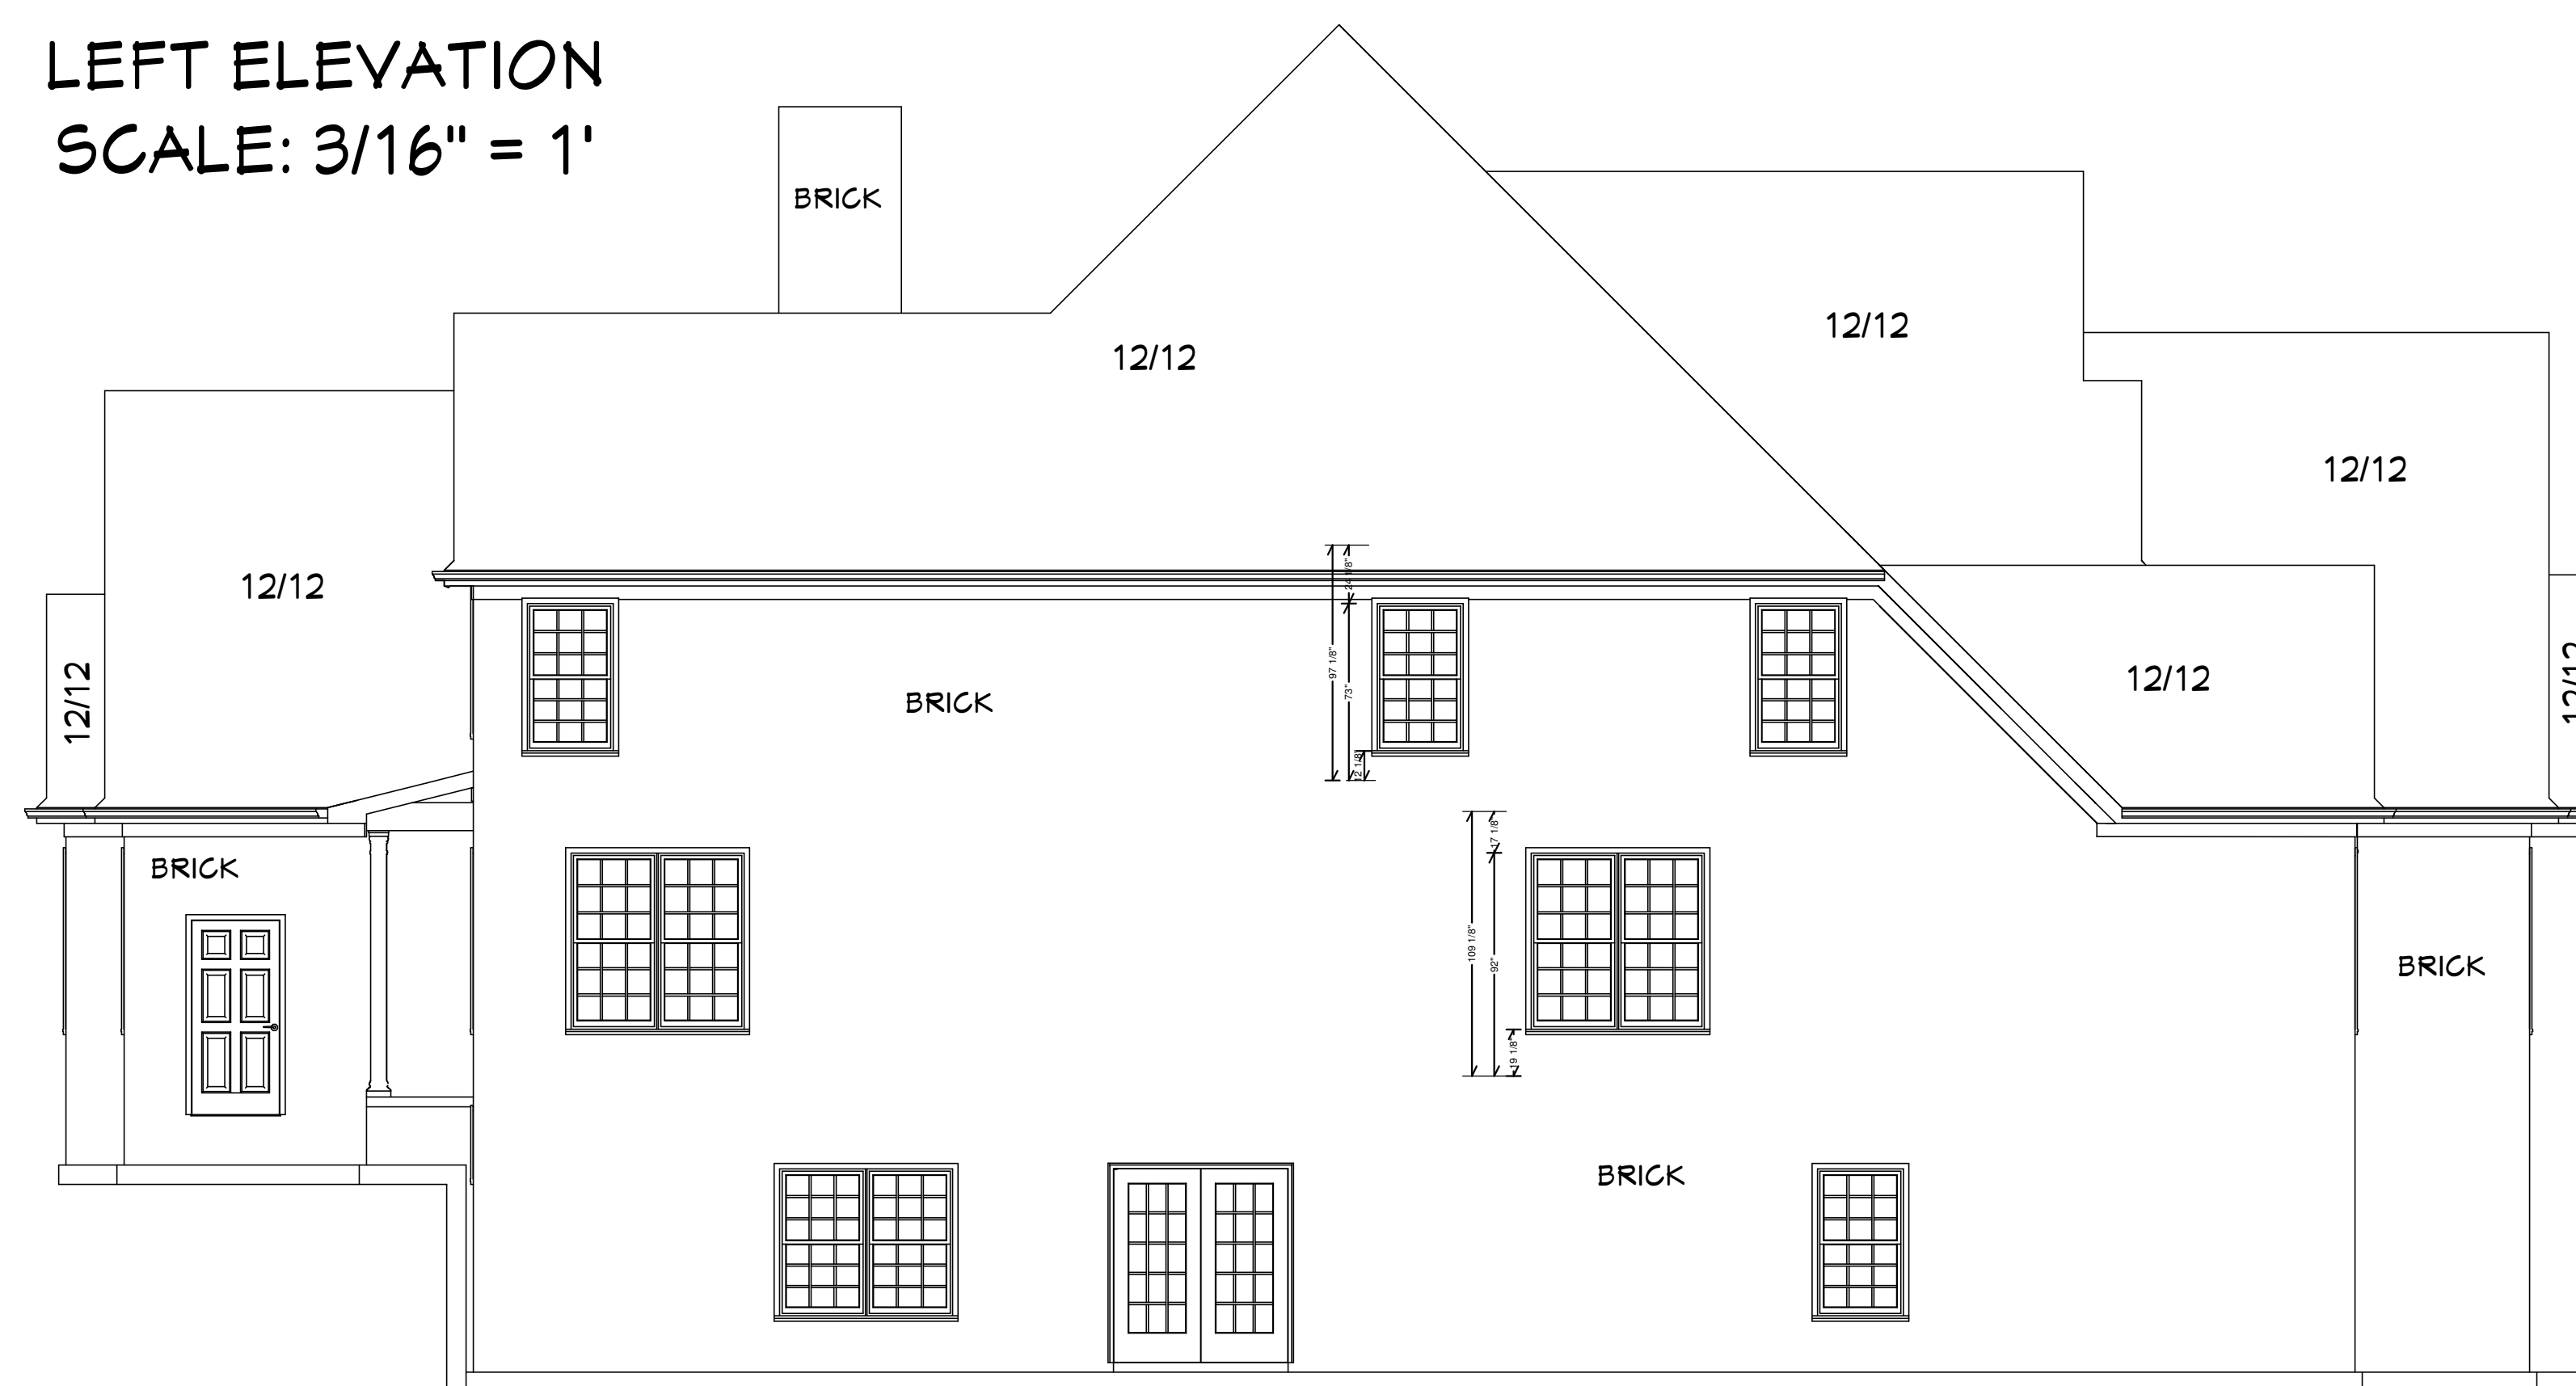

DRAWN BY :  
FRED GRABER  
(812) 687-7653

3/13/08

REVISED  
4/1/08

NEW HOME PLANS FOR:  
SAMPLE PLAN

PAGE

6 OF  
7


GREAT CARE & EFFORT HAVE GONE INTO THE CREATION & THE DESIGN OF THESE PLANS, HOWEVER BECAUSE OF THE IMPOSSIBILITY OF PROVIDING DAY TO DAY "ON THE SITE" CONSULTATION, SUPERVISION, AND CONTROL OVER THE ACTUAL CONSTRUCTION, GRABER DRAFTING ASSUMES NO RESPONSIBILITY FOR ANY DAMAGE, INCLUDING STRUCTURAL FAILURES, DUE TO ANY DEFICIENCIES, OMISSIONS, OR ERRORS IN THE DESIGN OF THESE PLANS. IT IS RECOMMENDED THAT EACH CONTRACTOR REVIEW THE PLANS AND CHECK ALL DIMENSIONS, QUANTITIES, SPACING, AND STRUCTURAL MEMBERS PRIOR TO BUILDING AND ORDERING MATERIALS.



DRAWN BY :  
FRED GRABER  
(812) 687-7653


3/13/08

REVISED  
4/1/08

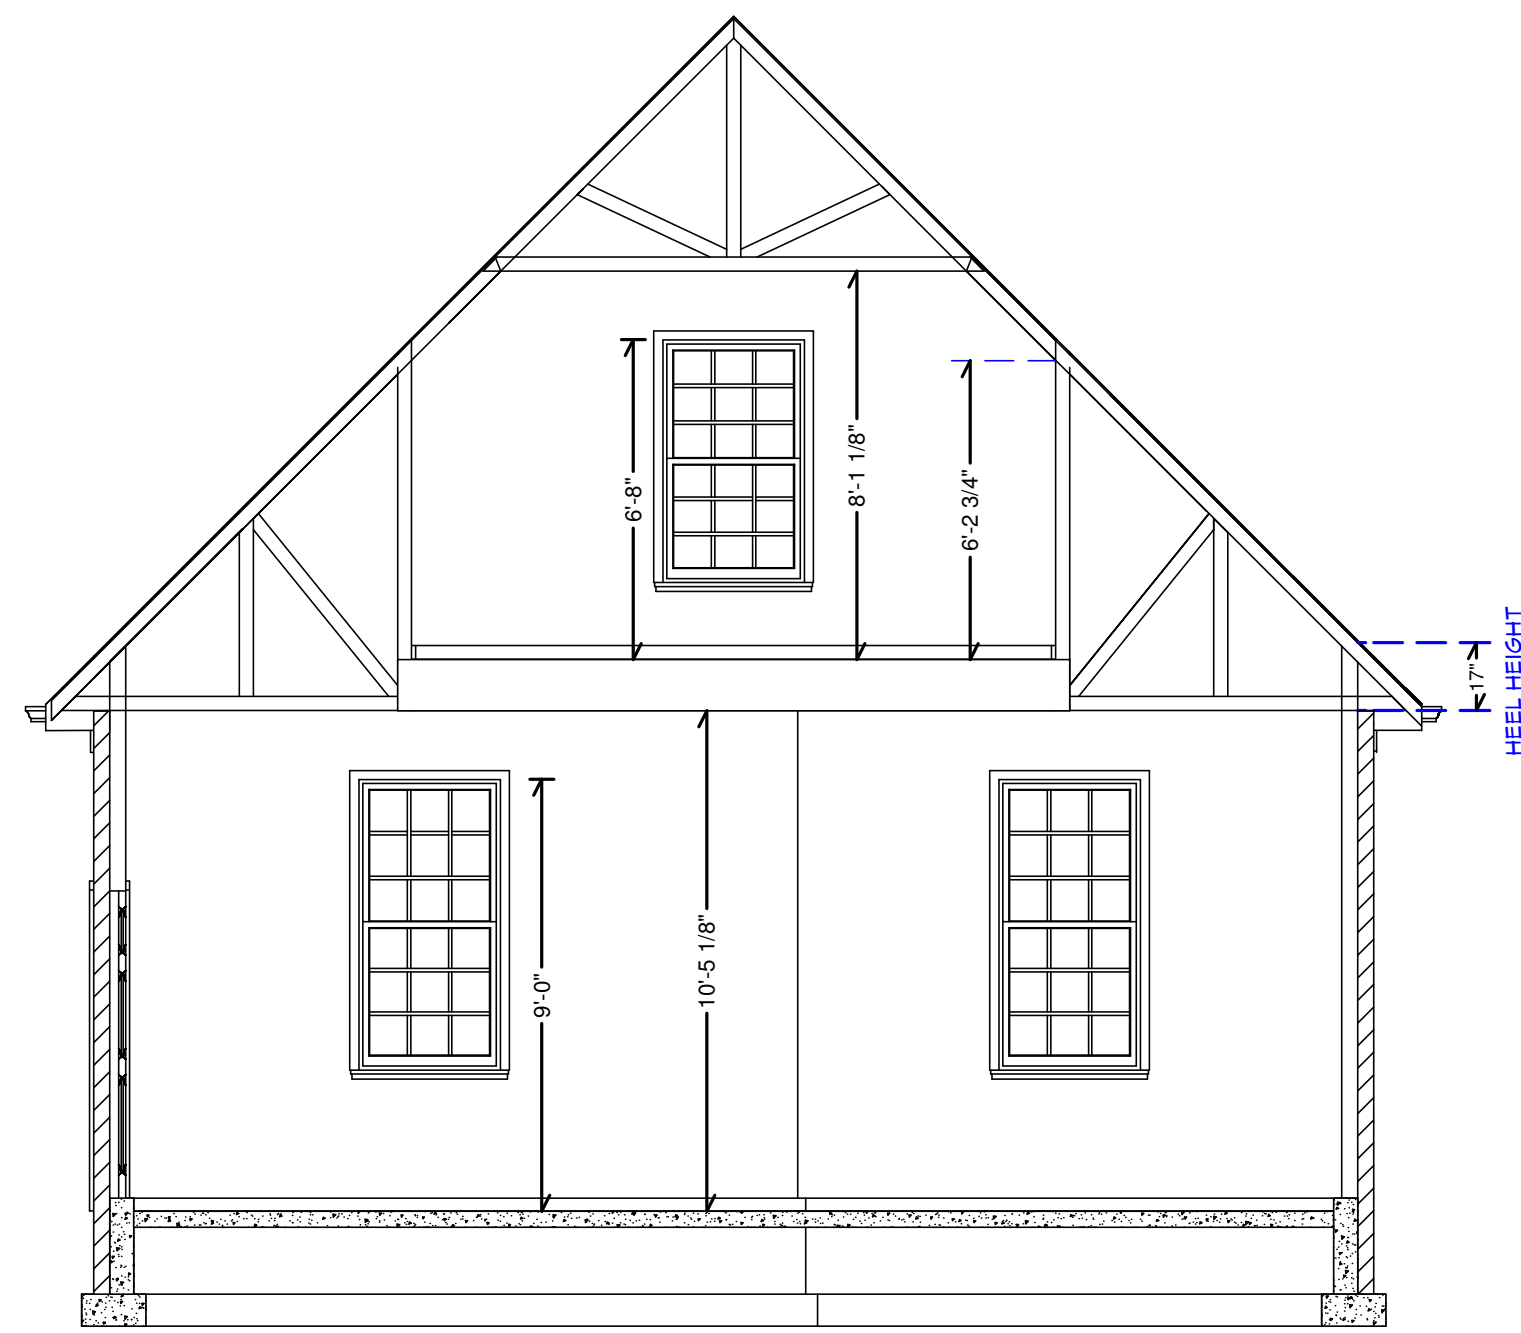


C  
7

SCALE: 1/4" = 1'

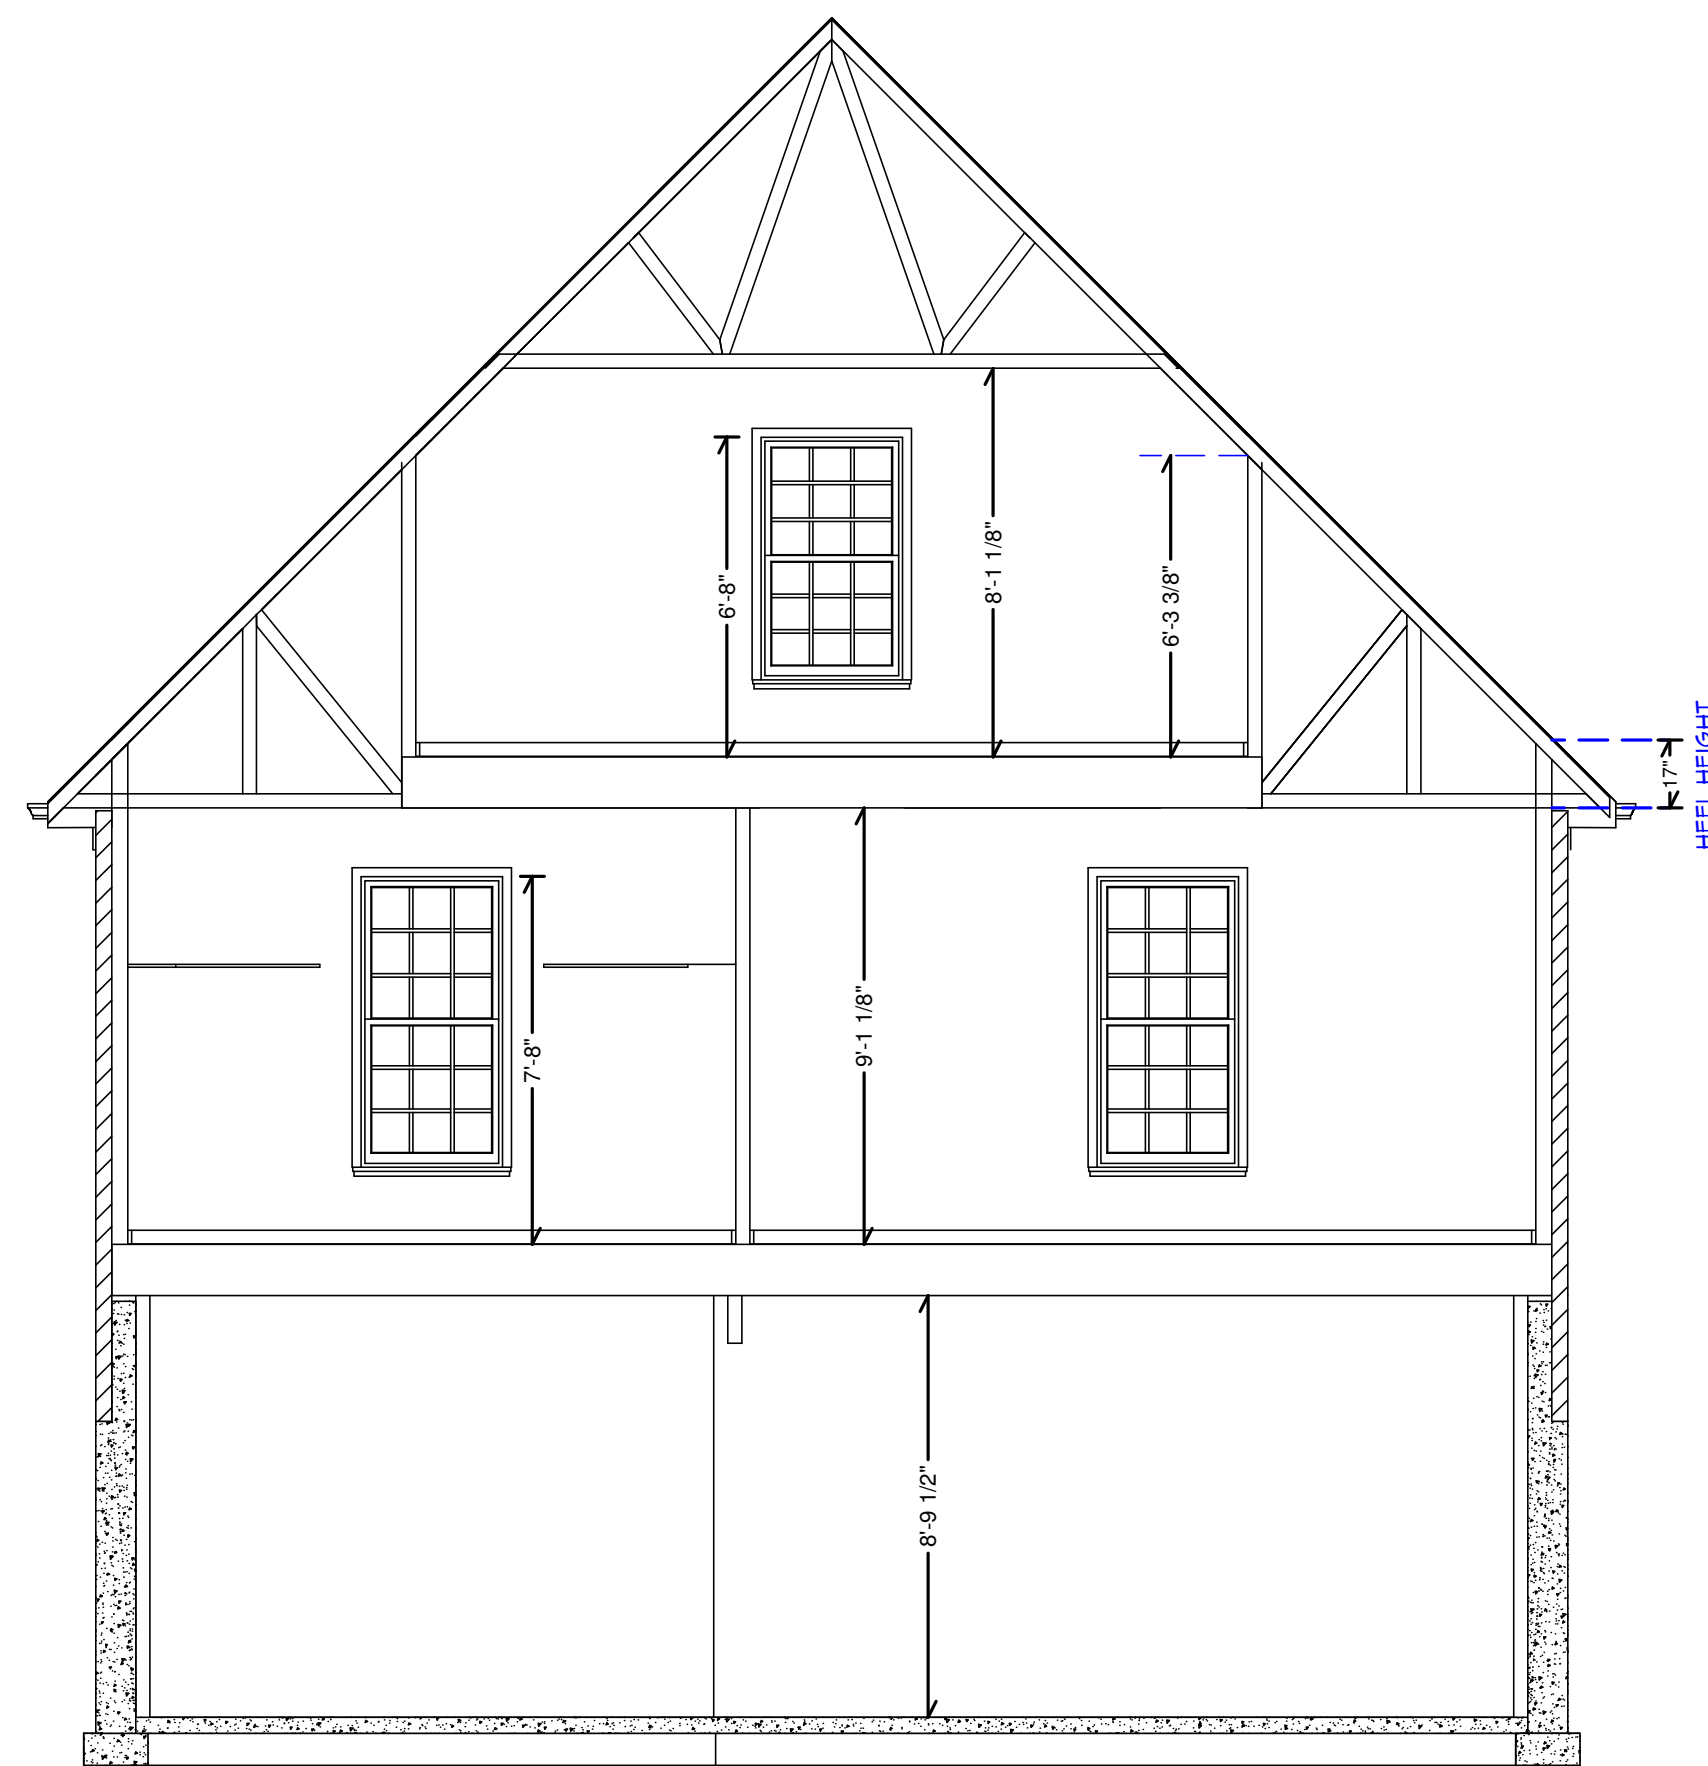


D  
7

SCALE: 1/4" = 1'

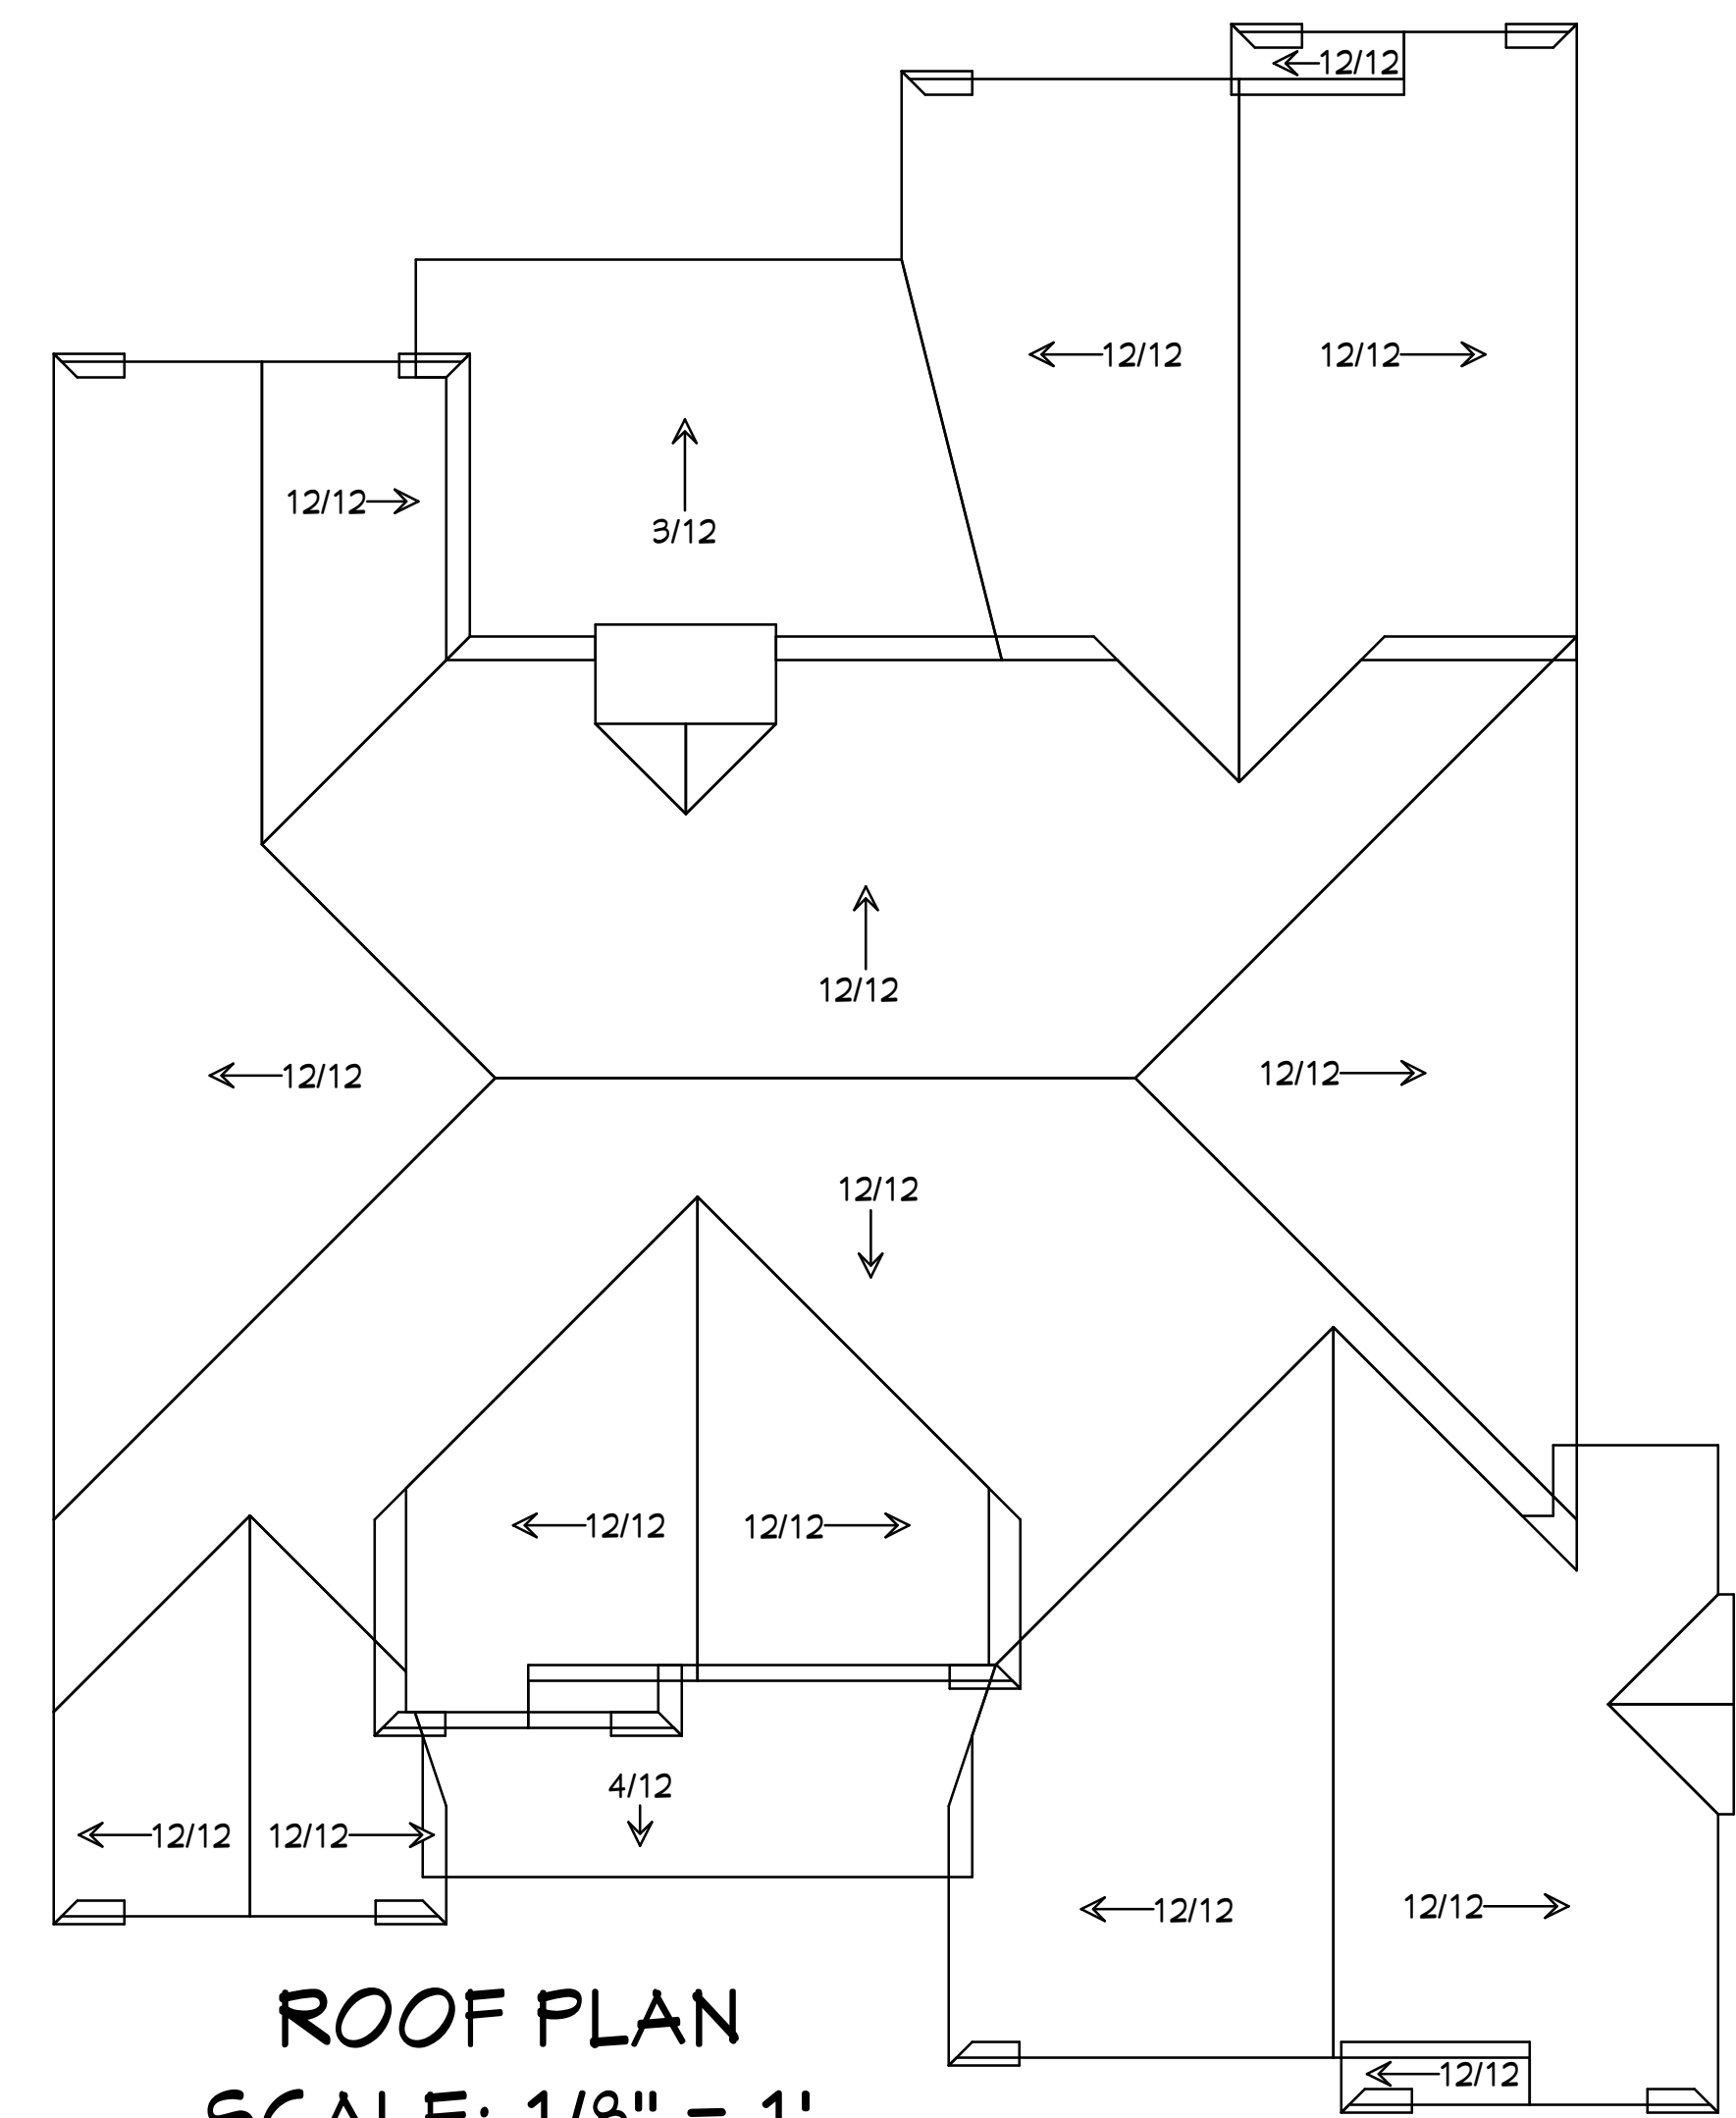


ROOF PLAN  
SCALE: 1/8" = 1'

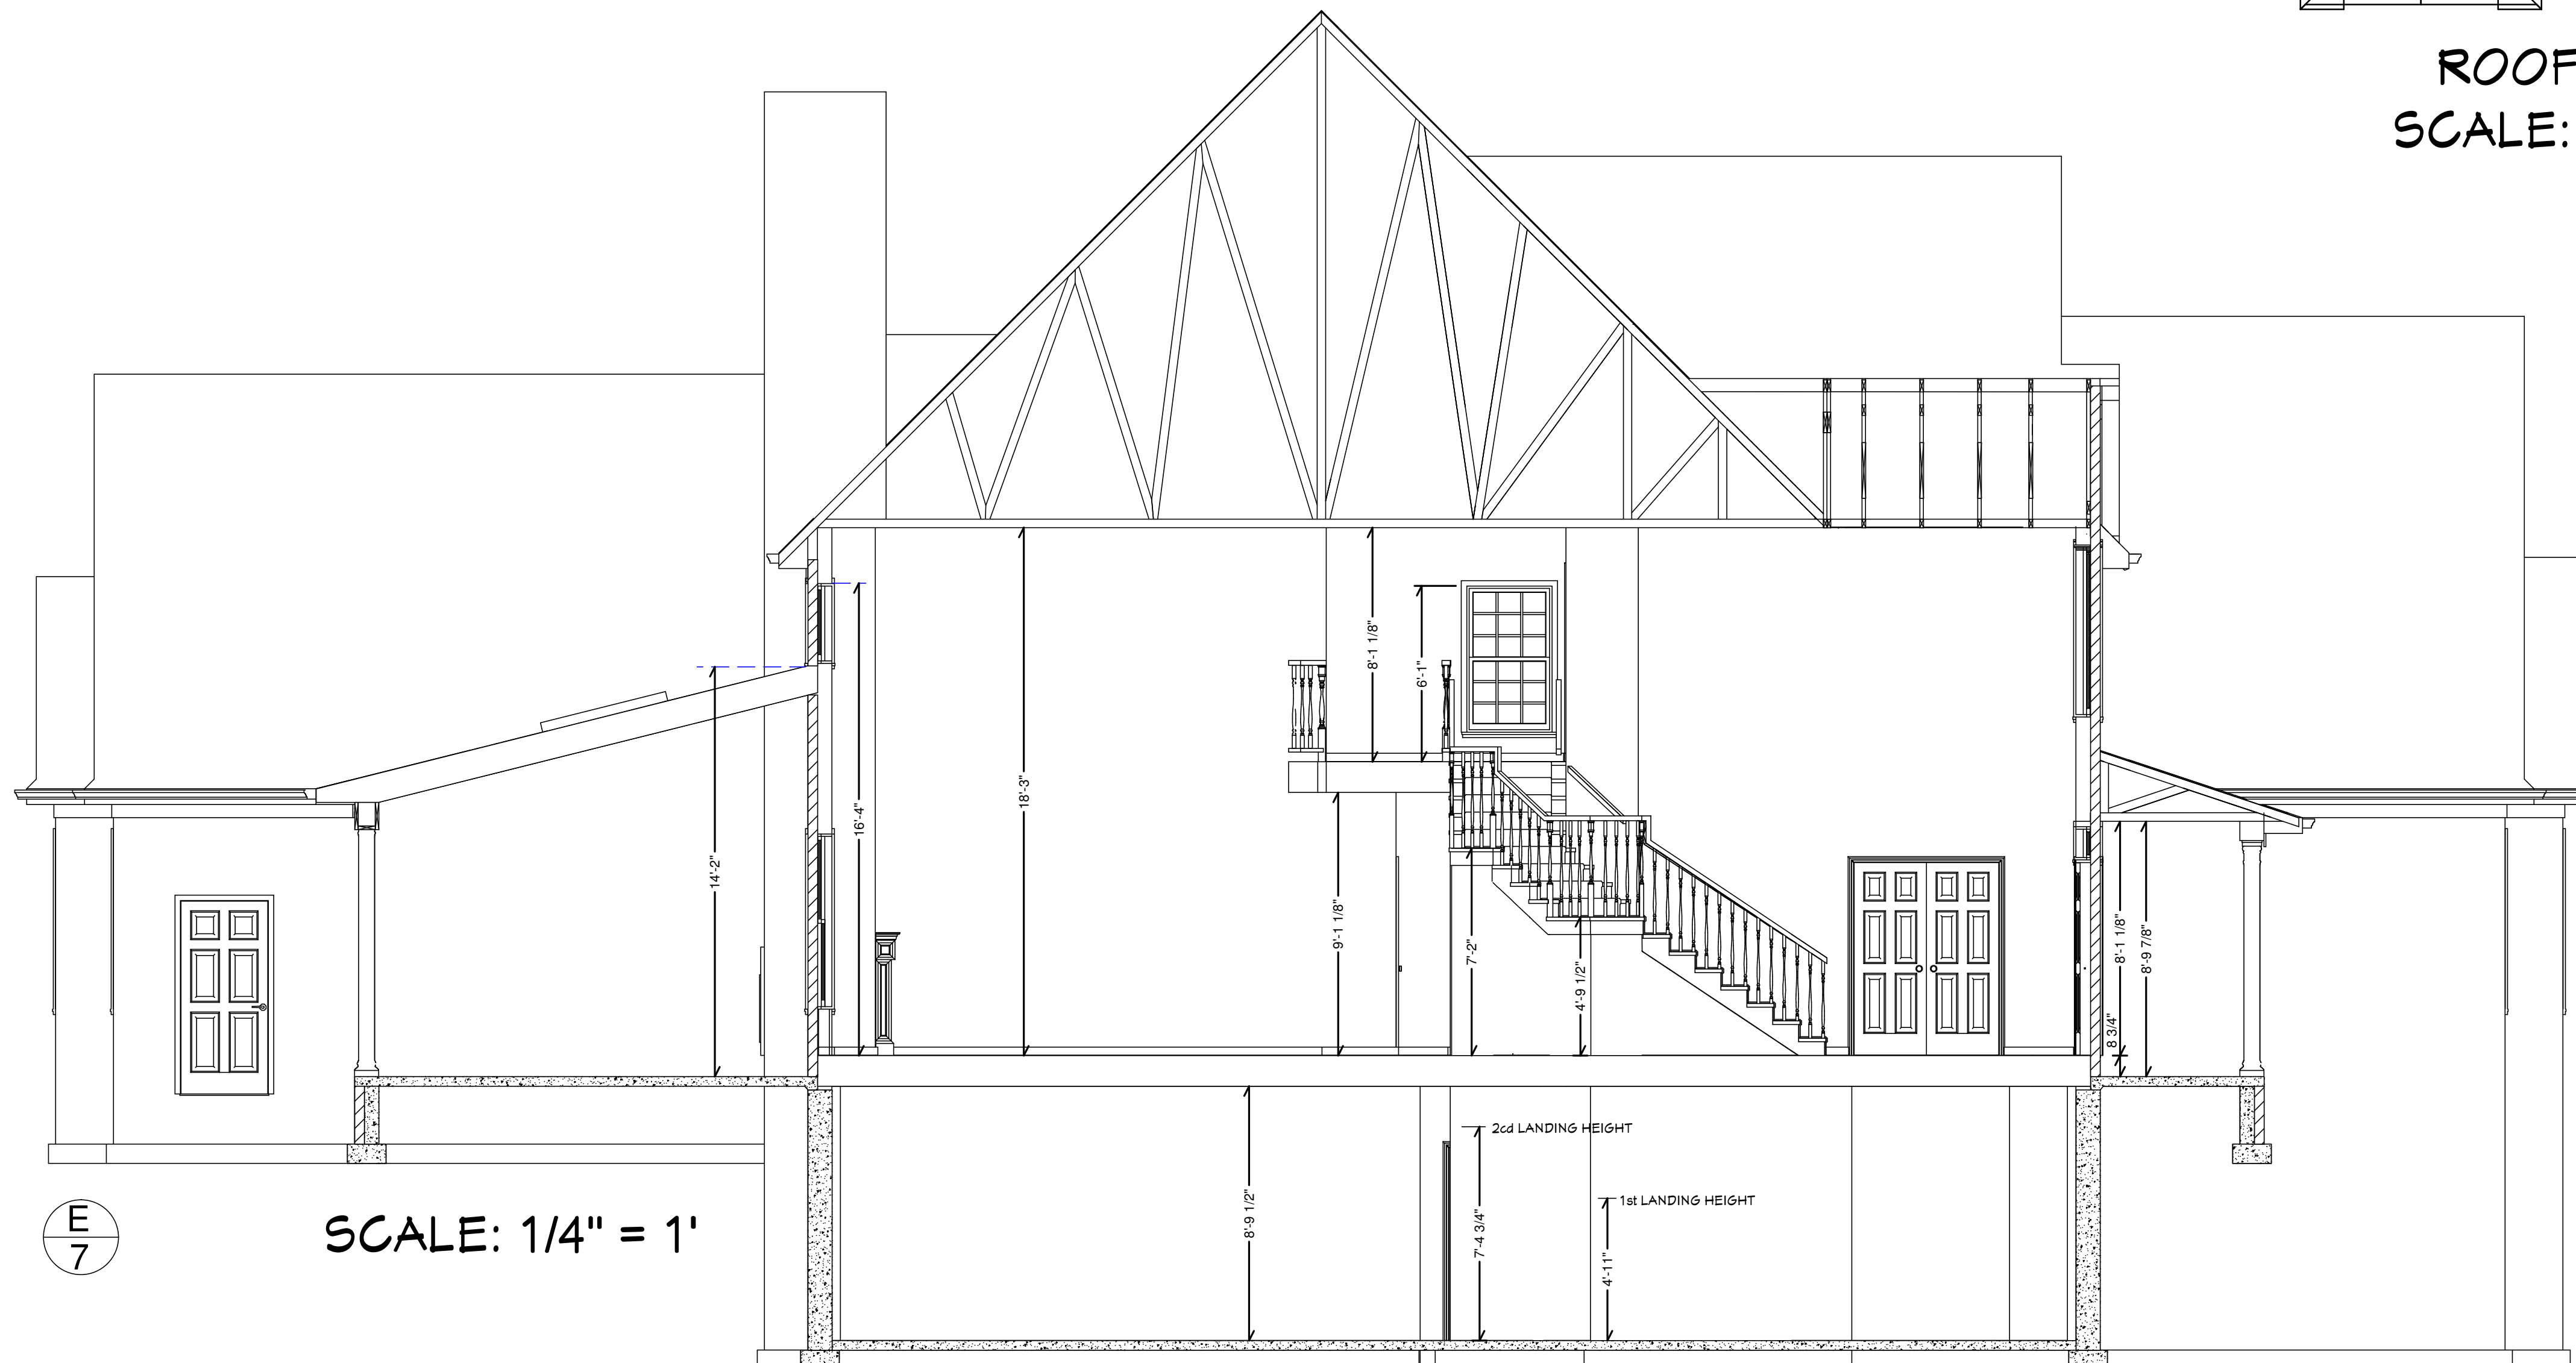

E  
7

SCALE: 1/4" = 1'

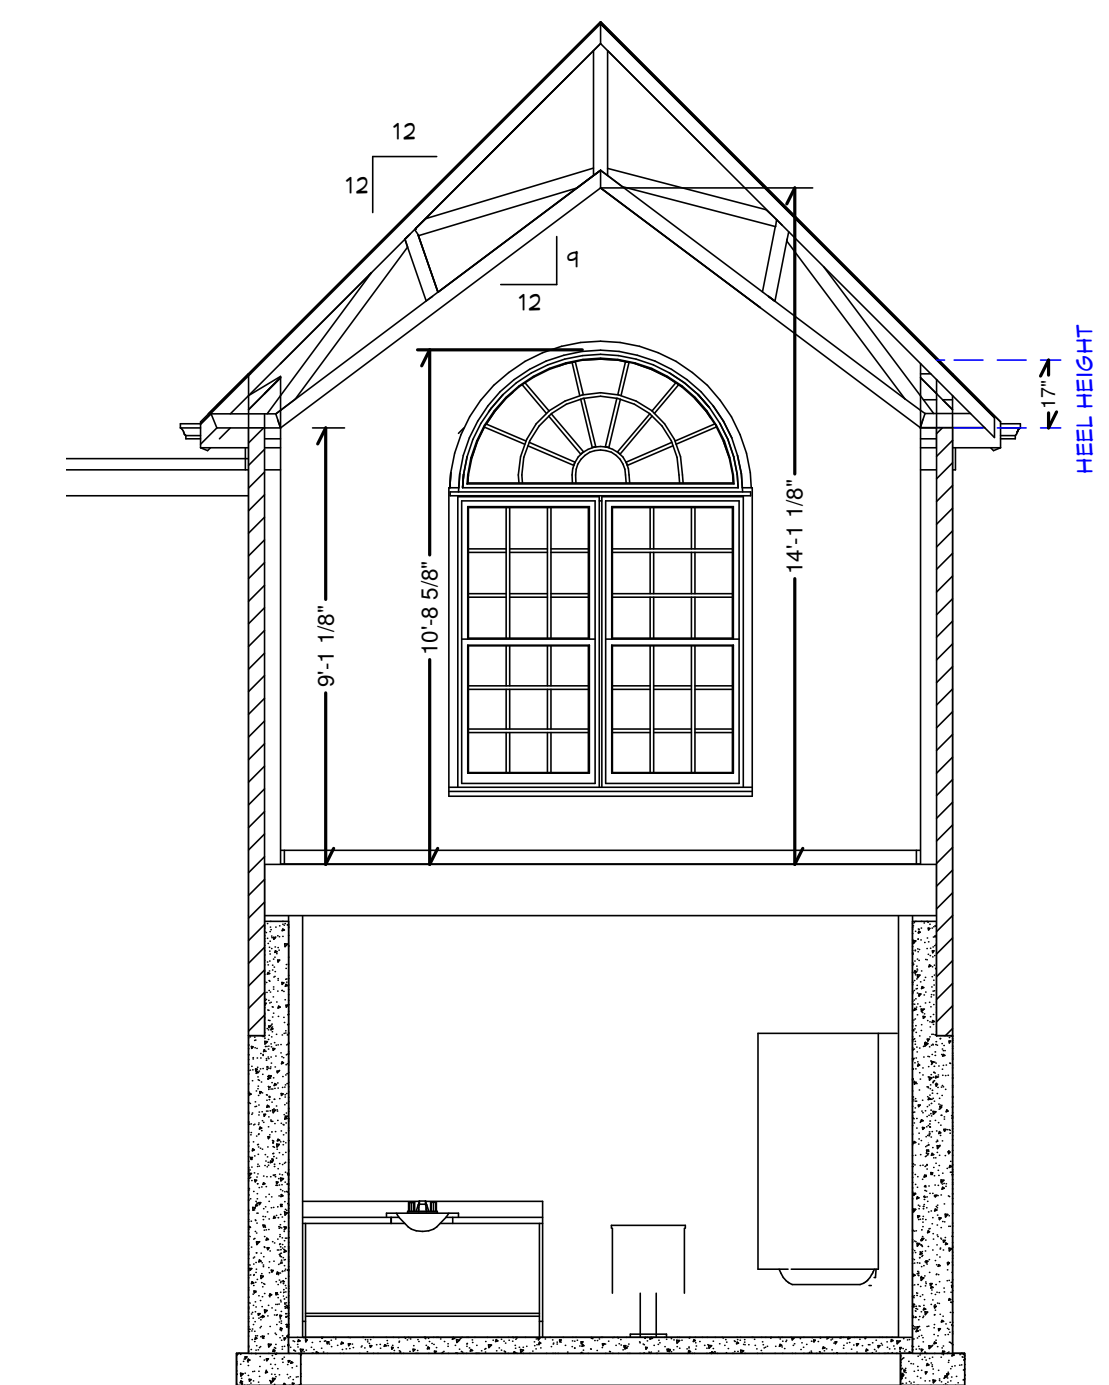

F  
7

SCALE: 1/4" = 1'

NEW HOME PLANS FOR:  
SAMPLE PLAN

PAGE

7 OF  
7

GREAT CARE & EFFORT HAVE GONE INTO THE CREATION & THE DESIGN OF THESE PLANS. HOWEVER BECAUSE OF THE IMPOSSIBILITY OF PROVIDING DAY TO DAY "ON THE SITE" CONSULTATION, SUPERVISION AND CONTROL OVER THE ACTUAL CONSTRUCTION, GRABER DRAFTING ASSUMES NO RESPONSIBILITY FOR ANY DAMAGE, INCLUDING STRUCTURAL FAILURES, DUE TO ANY DEFICIENCIES, OMISSIONS OR ERRORS IN THE DESIGN OF THESE PLANS. IT IS RECOMMENDED THAT EACH CONTRACTOR REVIEW THE PLANS AND CHECK ALL DIMENSIONS, QUANTITIES, SPACING AND STRUCTURAL MEMBERS PRIOR TO BUILDING AND ORDERING MATERIALS.